





Sarle Drain

SAGINAW COUNTY PUBLIC WORKS COMMISSIONER - BRIAN J. WENDLING

Sections 5 - 7

T13N, R3E

Tittabawassee Township, Saginaw County, Michigan

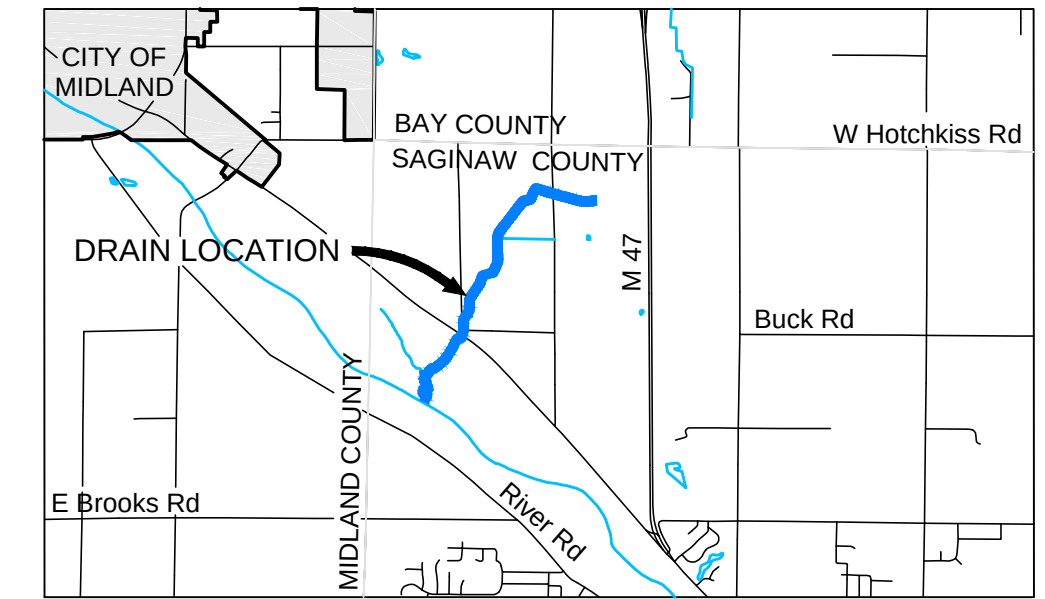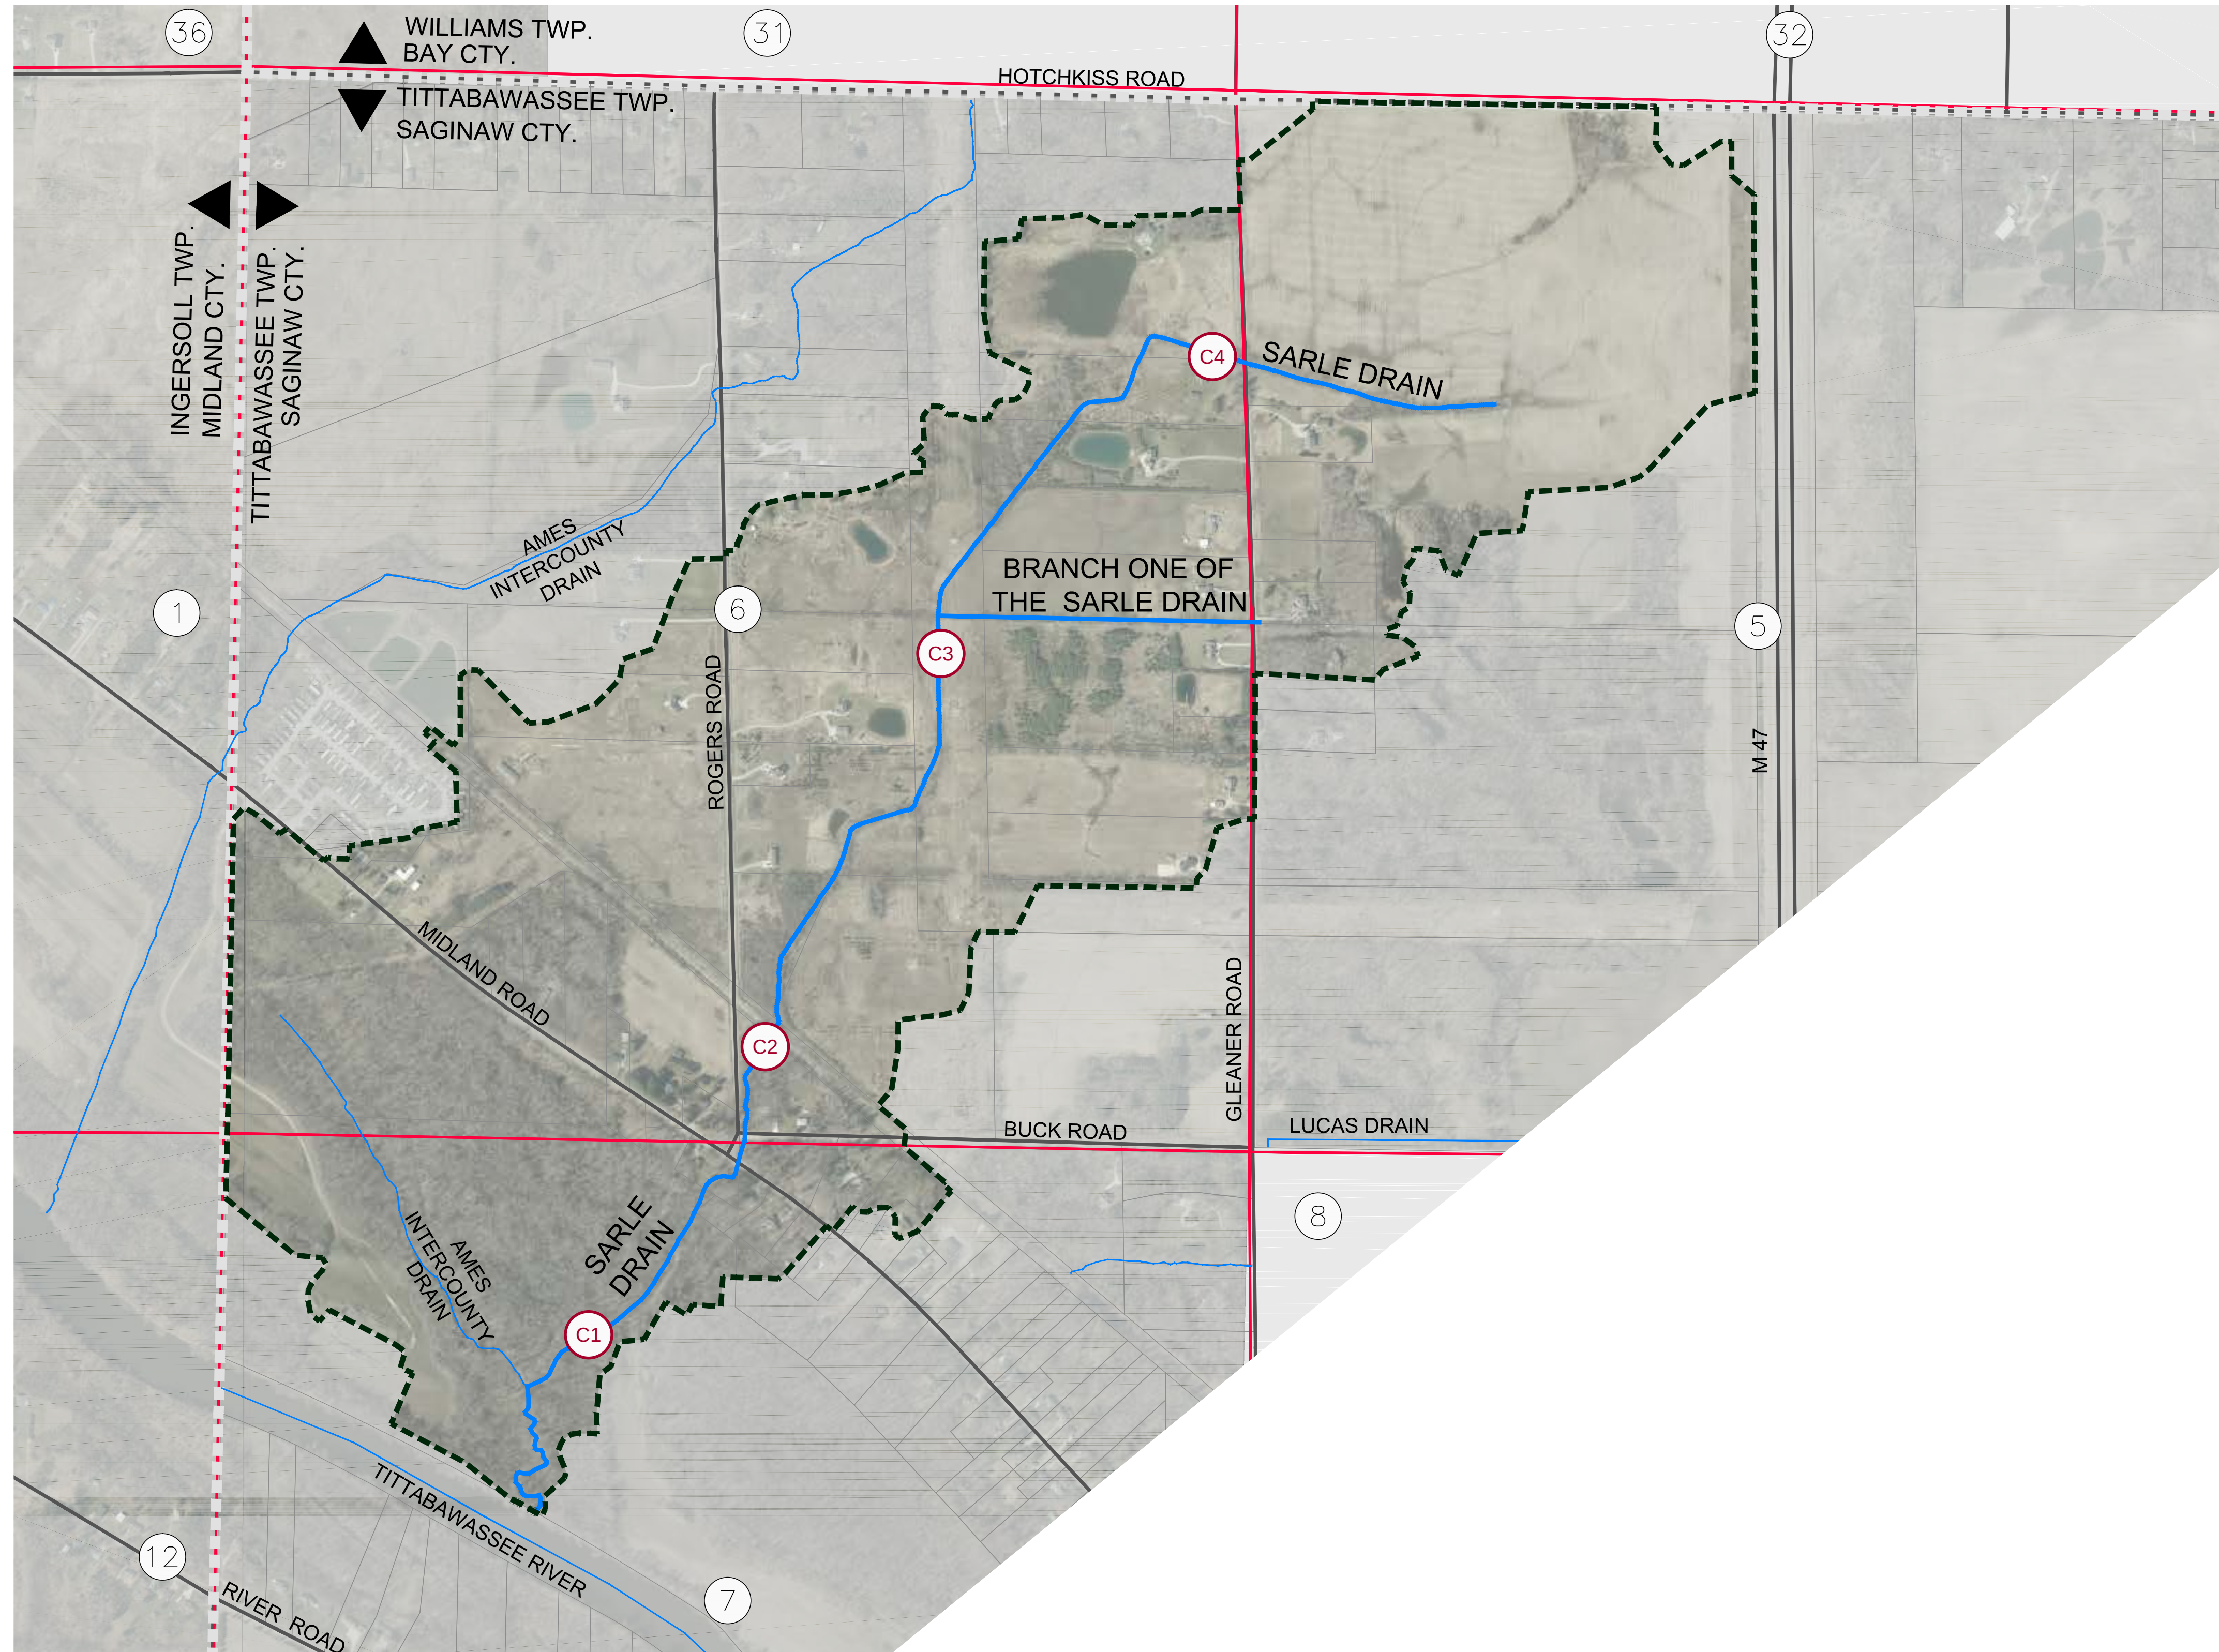

VICINITY MAP
NOT TO SCALE

INDEX OF SHEETS

CS - COVER SHEET

C1 - PLAN & PROFILE

(STA. 00+00 - 24+50)

C2 - PLAN & PROFILE

(STA. 24+50 - 49+50)

C3 - PLAN & PROFILE

(STA. 49+50 - 72+50)

C4 - PLAN & PROFILE

(STA. 72+50 - 95+50)

C5 - SESC PLAN

C6 - DETAILS

DRAIN INFORMATION


SARLE DRAIN LENGTH 1.80 MILES
SARLE DRAIN DRAINAGE DISTRICT AREA 512.52 ACRES

LEGEND

- ENCLOSED CHANNEL DRAIN
- OPEN CHANNEL DRAIN
- DRAINAGE DISTRICT BOUNDARY
- SECTION LINE
- COUNTY LINE
- ROADS
- PROPERTY LINES
- SECTION NUMBERS
- SHEET NUMBERS



3 WORKING DAYS
BEFORE YOU DIG
CALL MISS DIG
1-800-482-7171

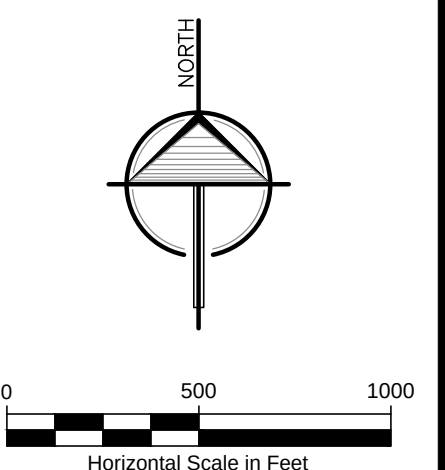

ALL UTILITIES AS SHOWN ARE APPROXIMATE LOCATIONS DERIVED FROM ACTUAL MEASUREMENTS AND AVAILABLE RECORDS. THEY SHOULD NOT BE INTERPRETED TO BE EXACT LOCATION NOR SHOULD IT BE ASSUMED THAT THEY ARE THE ONLY UTILITIES IN THE AREA.

2121 3 Mile Rd. NW
Walker, MI 49544
Ph: 616-301-7888
www.LREMI.com






REVISIONS	NO.	ISSUED FOR	DATE
1.	50% REVIEW	4/26/22	
2.	95% REVIEW	6/24/22	
3.	FINAL REVIEW	8/19/22	

SAGINAW COUNTY PUBLIC WORKS COMMISSIONER
111 S. MICHIGAN AVENUE, SAGINAW, MI 48602
PROJECT: SARLE DRAIN
TITTABAWASSEE TOWNSHIP, SAGINAW COUNTY, MI

PROJECT NUMBER: 21-140	DATE
SURVEYED BY: LSG / ADK / AHR	03/2022
DESIGNED BY: TRM	04/2022
DRAFTED BY: NDJ / KJB	03/2022
QVOC: DJF	04/2022

COVER SHEET
SHEET NUMBER
CS

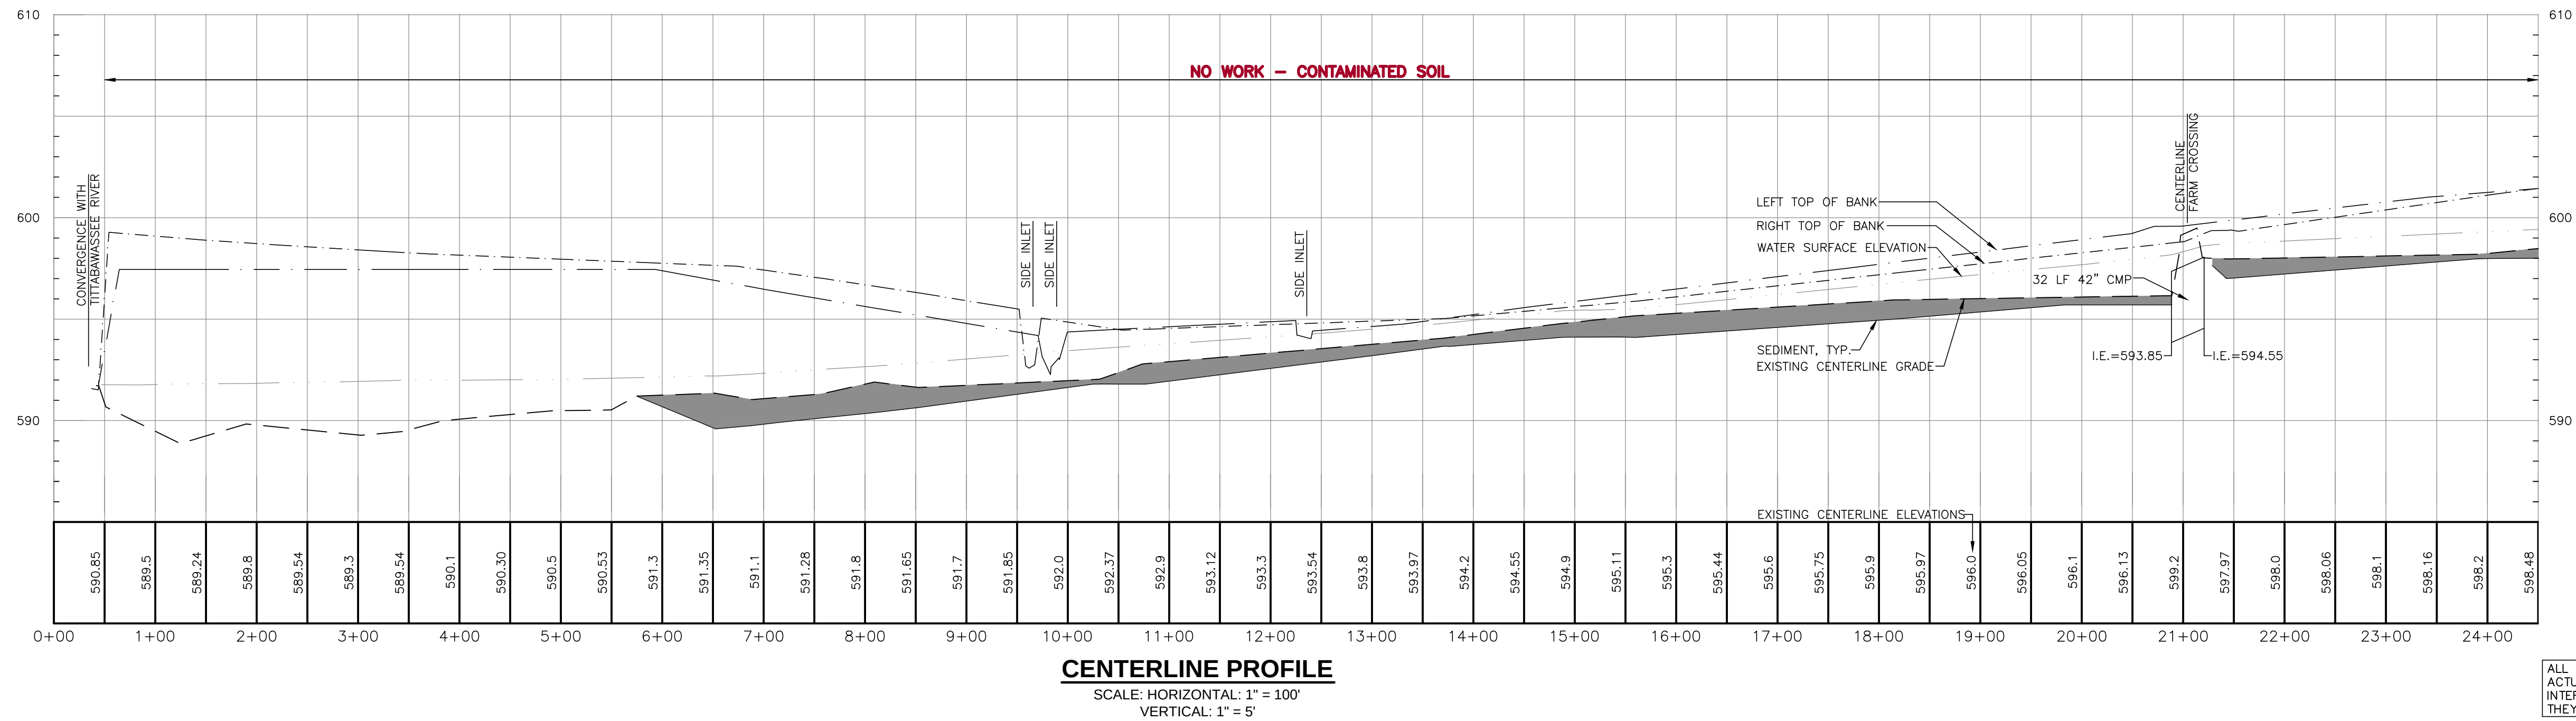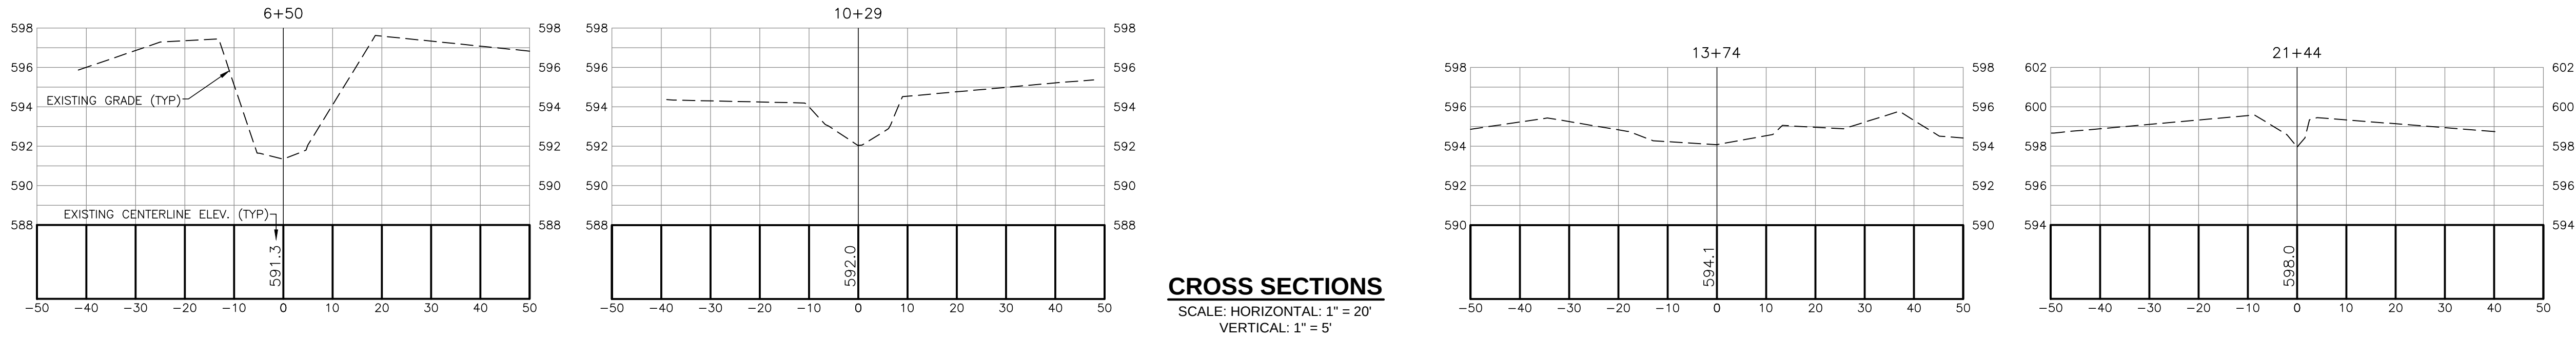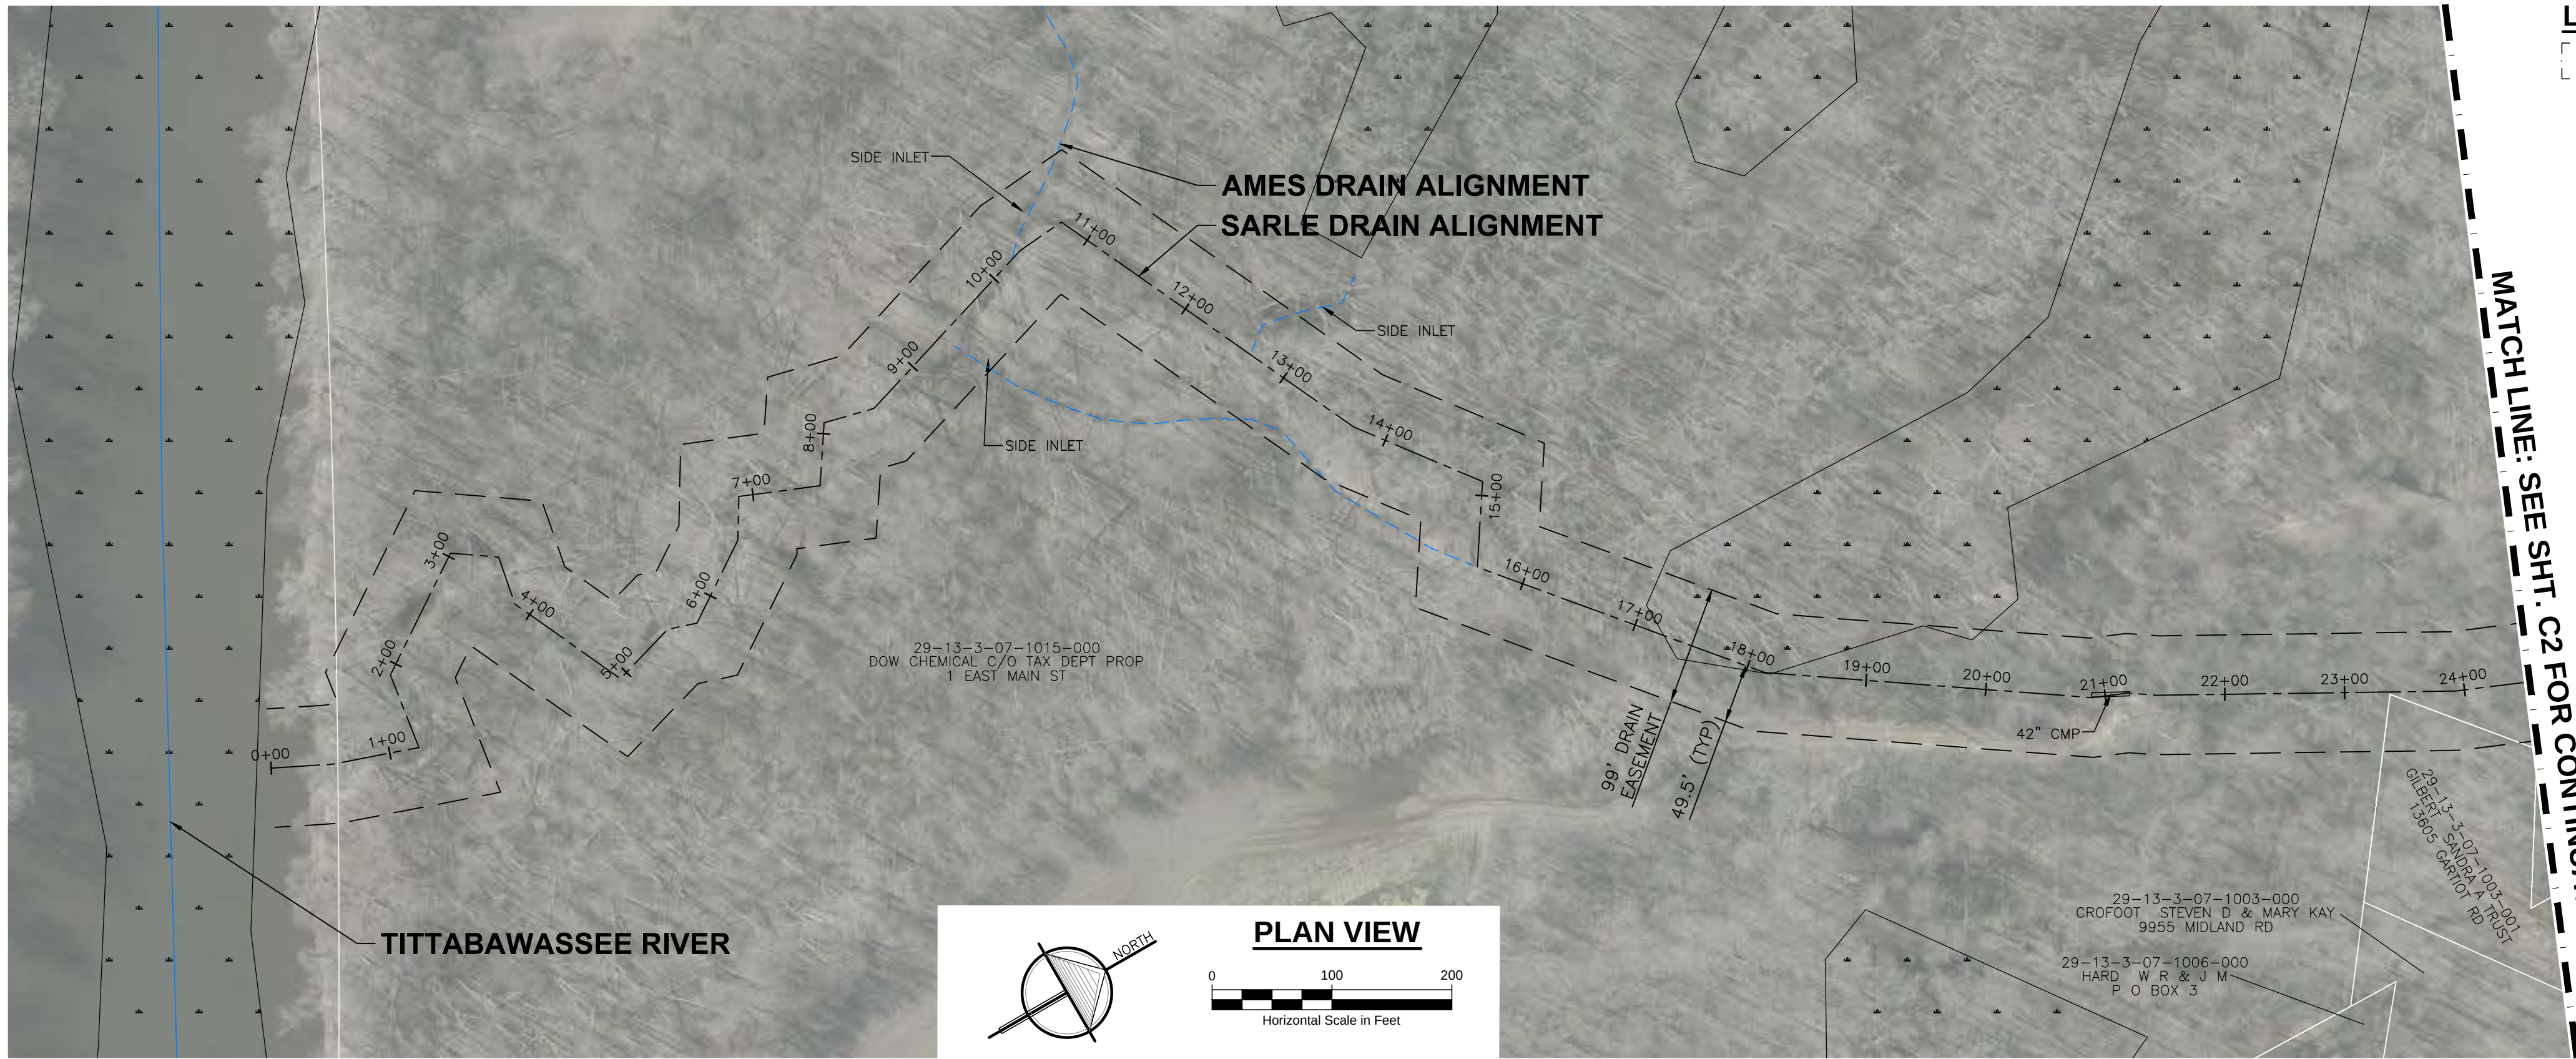

3 WORKING DAYS
BEFORE YOU DIG
CALL MISS DIG®
1-800-482-7171

ALL UTILITIES AS SHOWN ARE APPROXIMATE LOCATIONS DERIVED FROM ACTUAL MEASUREMENTS AND AVAILABLE RECORDS. THEY SHOULD NOT BE INTERPRETED TO BE EXACT LOCATION NOR SHOULD IT BE ASSUMED THAT THEY ARE THE ONLY UTILITIES IN THE AREA.

2121 3 Mile Rd. NW
Walker, MI 49544
Ph: 616-301-7888
www.LREM.com

LRE
ENGINEERS & SURVEYORS

REVISIONS:			
NO.	ISSUED FOR		DATE
1.	50% REVIEW		4/26/22
2.	95% REVIEW		6/24/22
3.	FINAL REVIEW		8/19/22

SAGINAW COUNTY PUBLIC WORKS COMMISSIONER
111 S. MICHIGAN AVENUE, SAGINAW, MI 48602




PROJECT: SARLE DRAIN
TITTABAWASSEE TOWNSHIP, SAGINAW COUNTY, MI

PROJECT NUMBER: 21-140	DATE
SURVEYED BY: LSG/ADK/AHR	03/2022
DESIGNED BY: TRM	04/2022
DRAFTED BY: NDJ/KJB	03/2022
QA/QC: DJF	04/2022




PLAN & PROFILE
STA: 00+00 - 24+50

SHEET NUMBER

C1

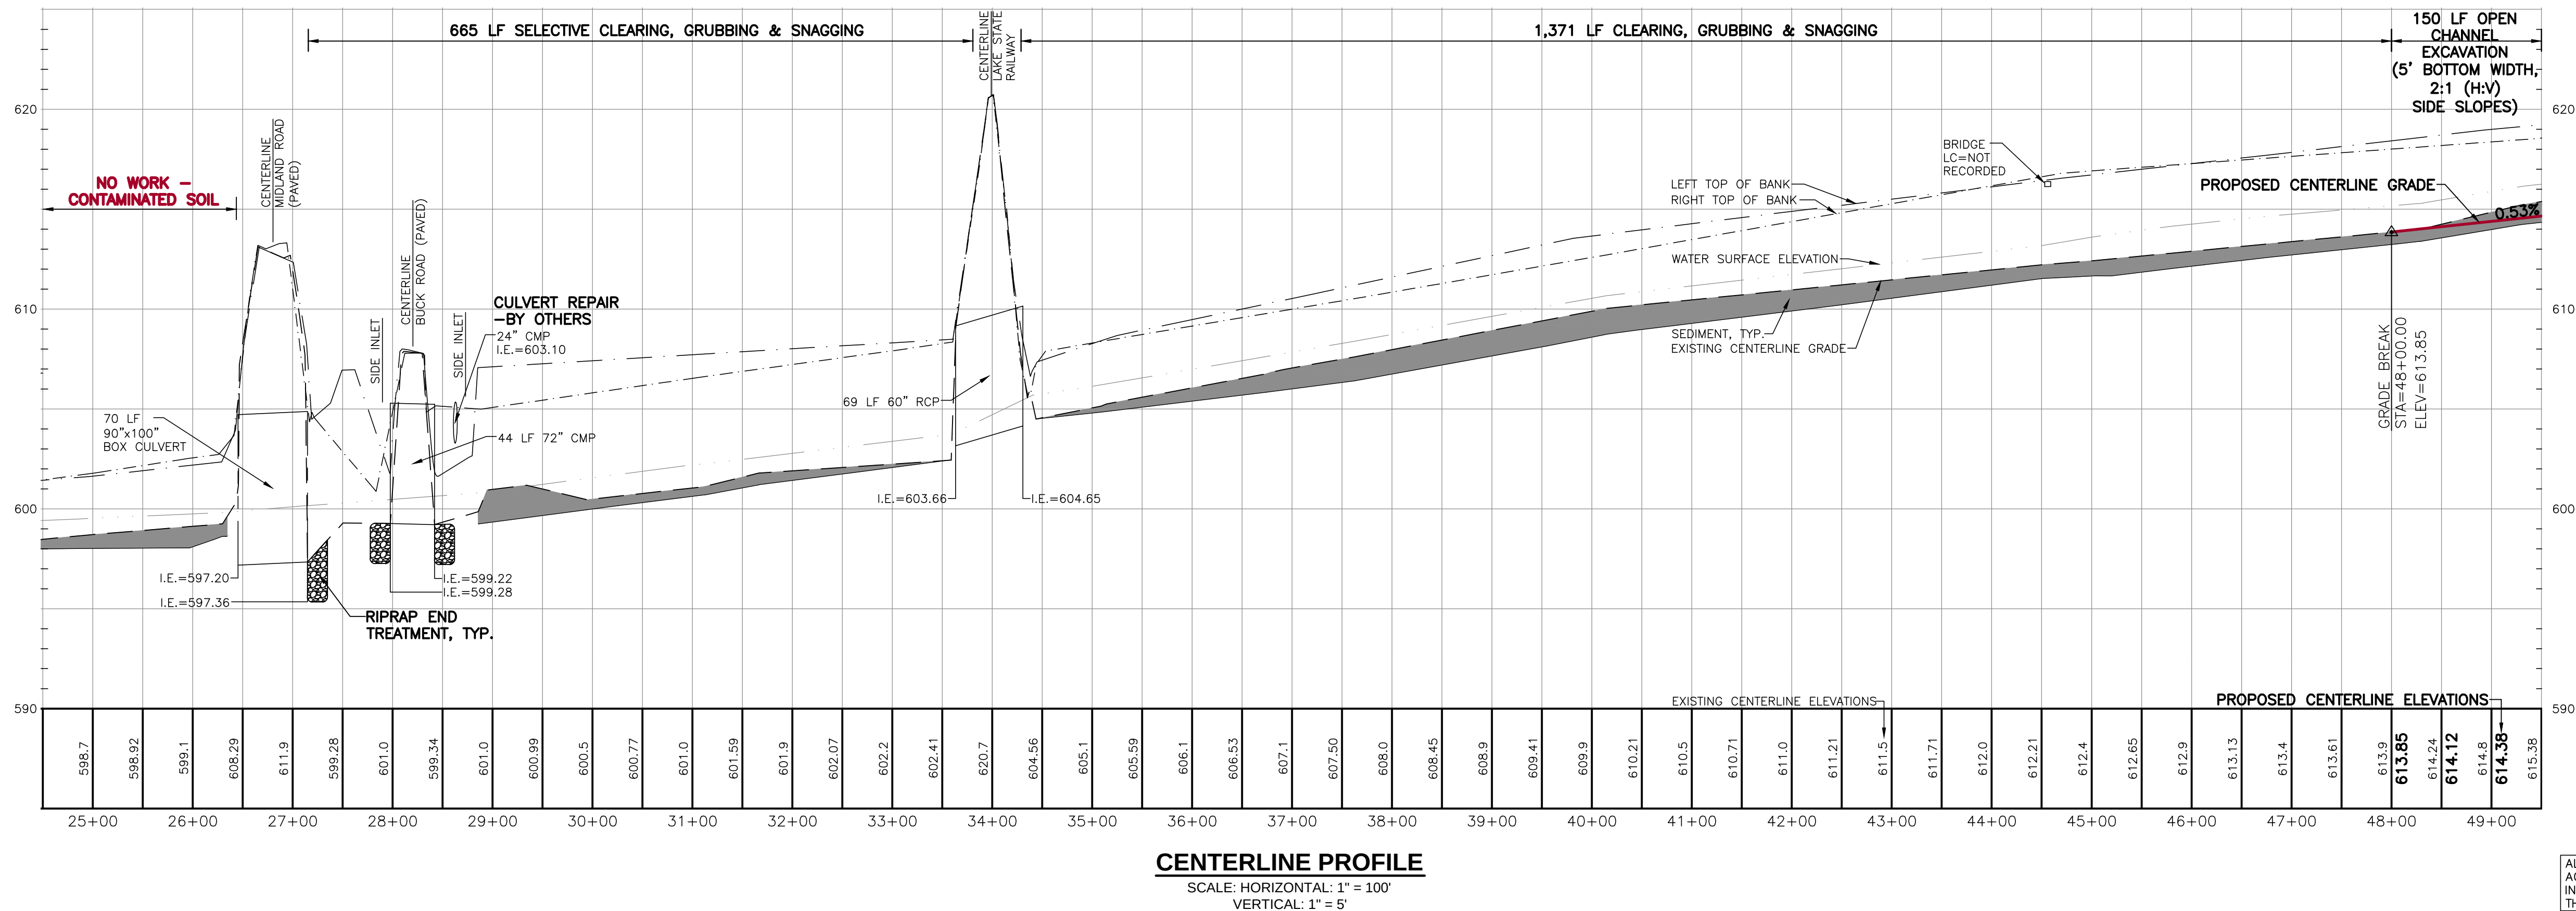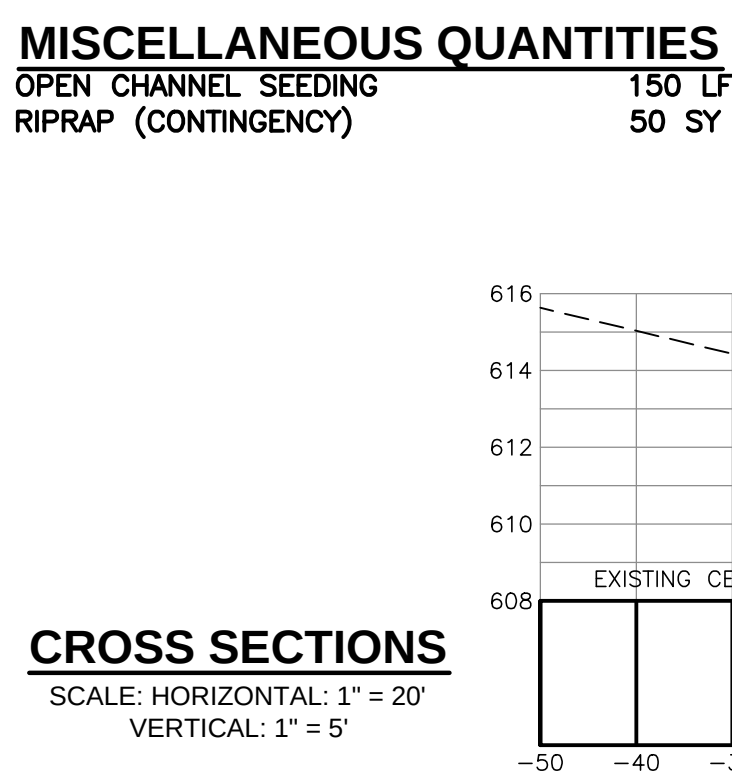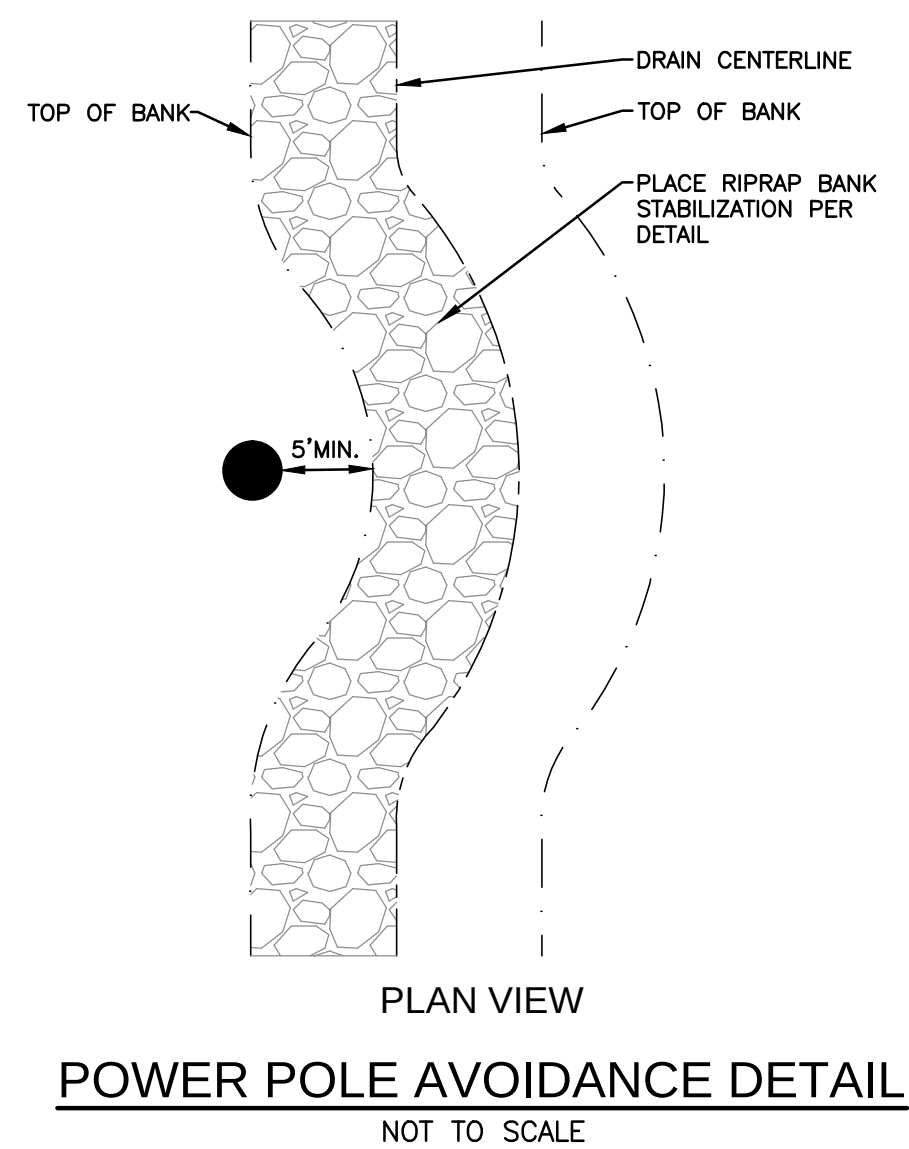

ALL UTILITIES AS SHOWN ARE APPROXIMATE LOCATIONS DERIVED FROM ACTUAL MEASUREMENTS AND AVAILABLE RECORDS. THEY SHOULD NOT BE INTERPRETED TO BE EXACT LOCATION NOR SHOULD IT BE ASSUMED THAT THEY ARE THE ONLY UTILITIES IN THE AREA.

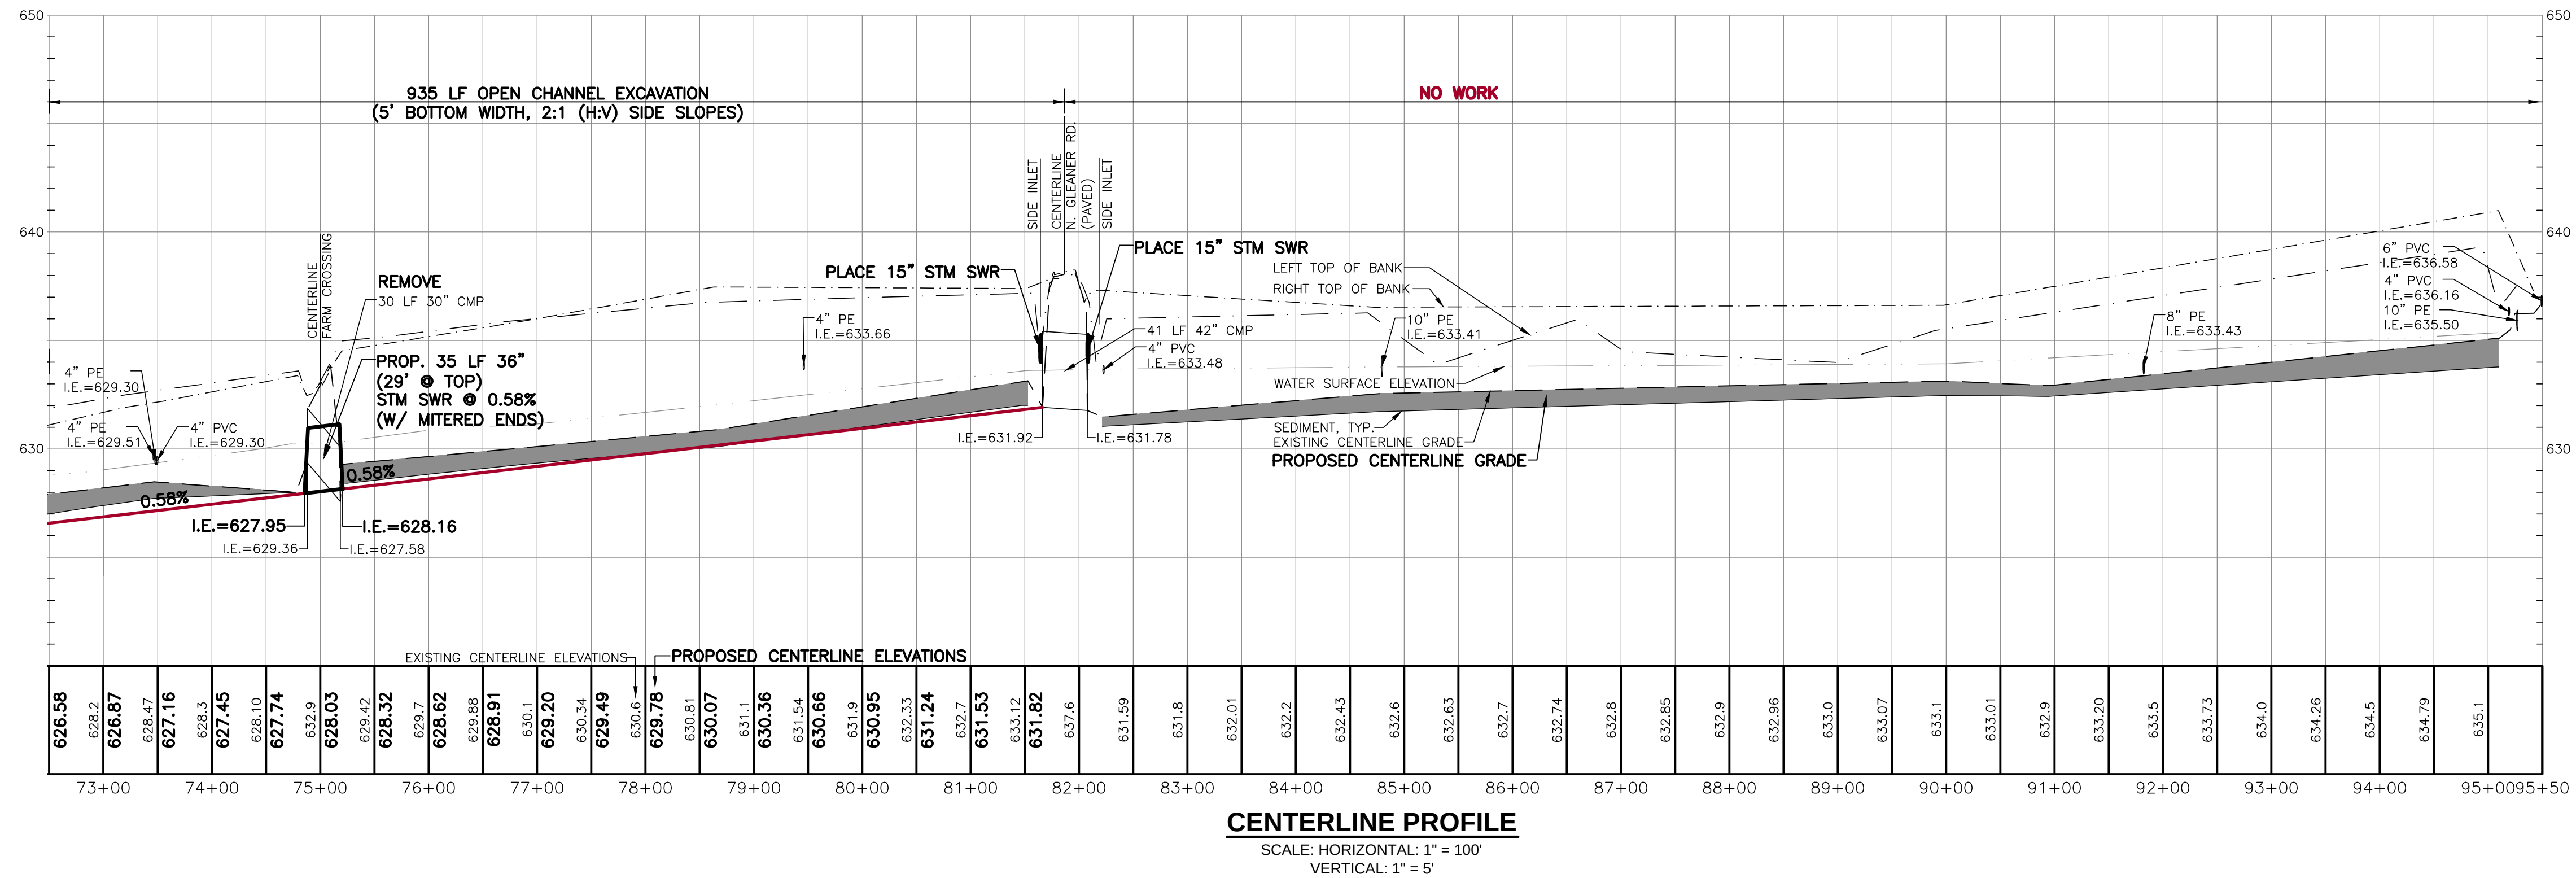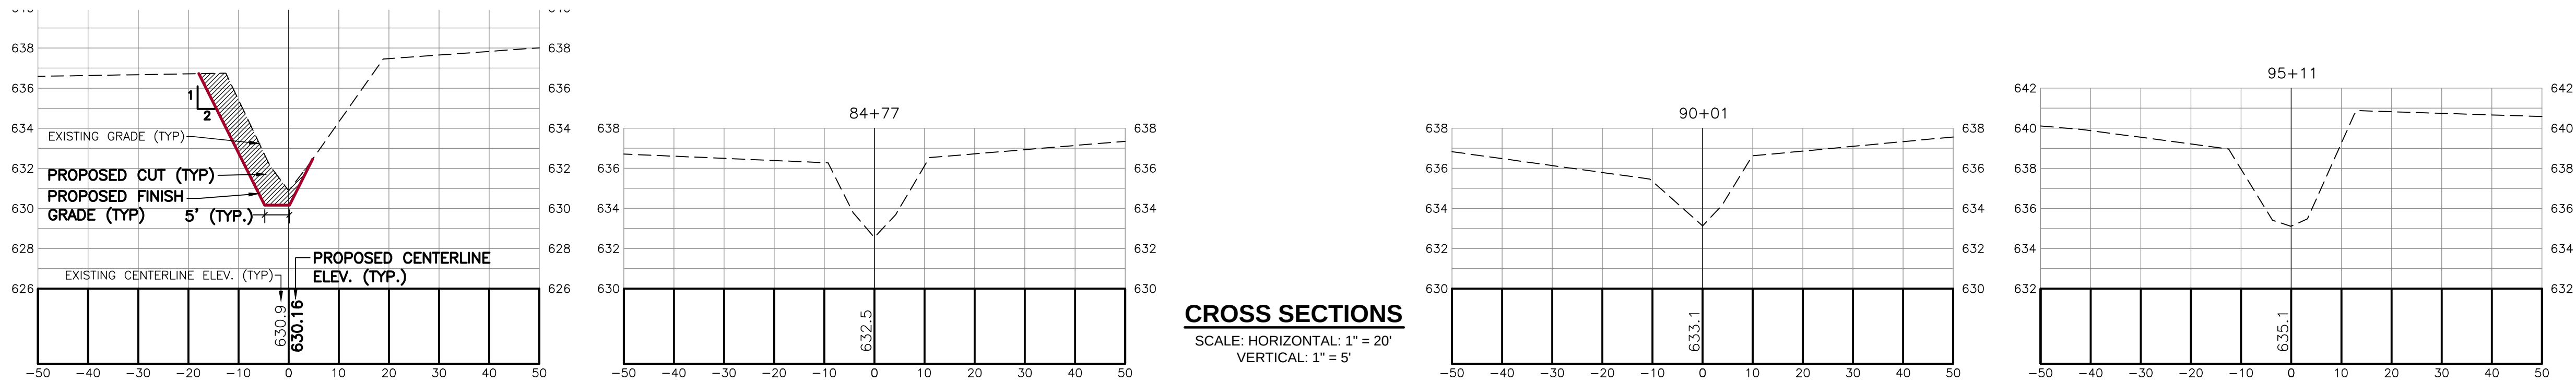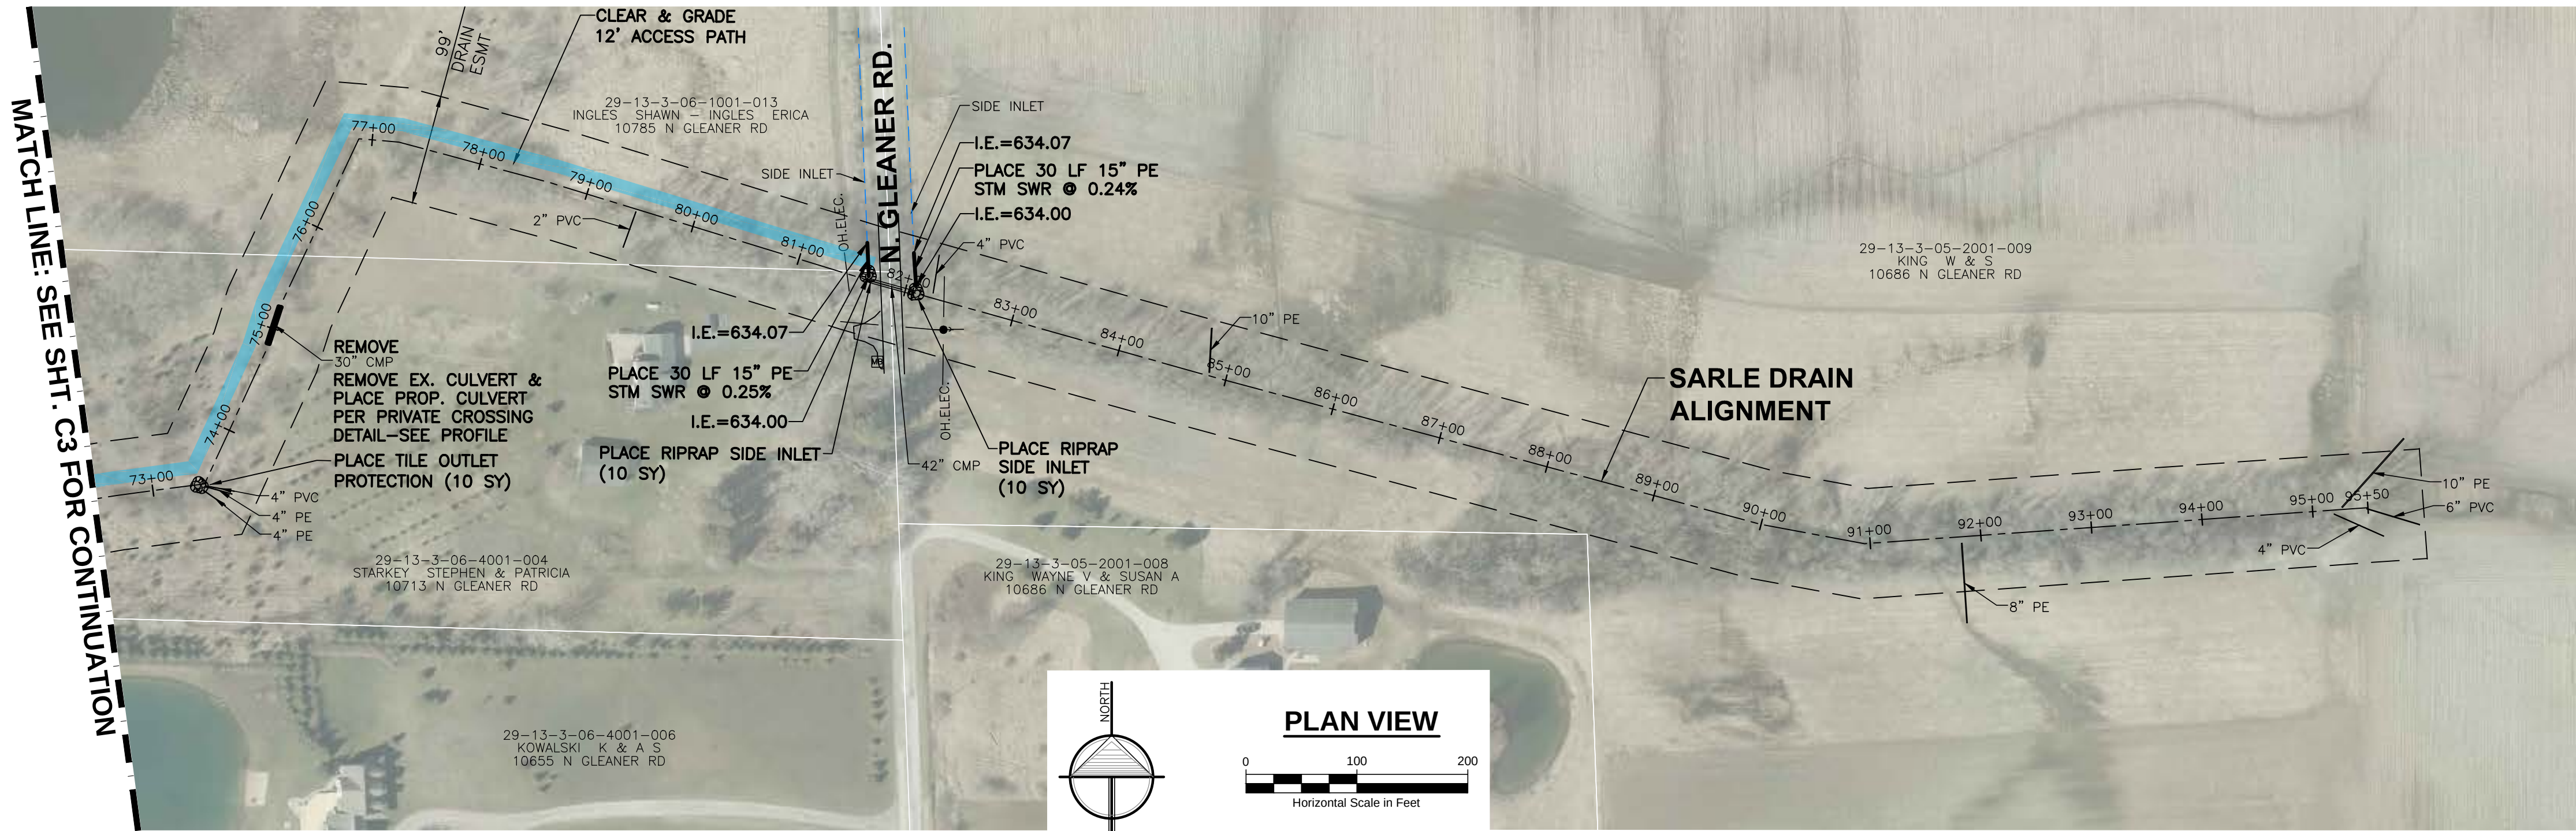

3 WORKING DAYS
BEFORE YOU DIG
CALL MISS DIG
1-800-482-7171

ALL UTILITIES AS SHOWN ARE APPROXIMATE LOCATIONS DERIVED FROM ACTUAL MEASUREMENTS AND AVAILABLE RECORDS. THEY SHOULD NOT BE INTERPRETED TO BE EXACT LOCATION NOR SHOULD IT BE ASSUMED THAT THEY ARE THE ONLY UTILITIES IN THE AREA.

SAGINAW COUNTY PUBLIC WORKS COMMISSIONER
111 S. MICHIGAN AVENUE, SAGINAW, MI 48602

PROJECT: SAGINAW COUNTY PUBLIC WORKS COMMISSIONER
TITABAWASSEE TOWNSHIP, SAGINAW COUNTY, MI

PLAN & PROFILE
STA: 72+50 - 95+50

SHEET NUMBER
C4

NO.	ISSUED FOR	DATE
1.	50% REVIEW	4/26/22
2.	95% REVIEW	6/24/22
3.	FINAL REVIEW	8/19/22

2121 3 Mile Rd. NW
Walker, MI 49544
Ph: 616-301-7888
www.LREM.com

LRE
ENGINEERS & SURVEYORS

