


NW 1/4 THOMAS TWP.

3B

T. 12N. - R. 3E.

W. TITTABAWASSEE

ROAD

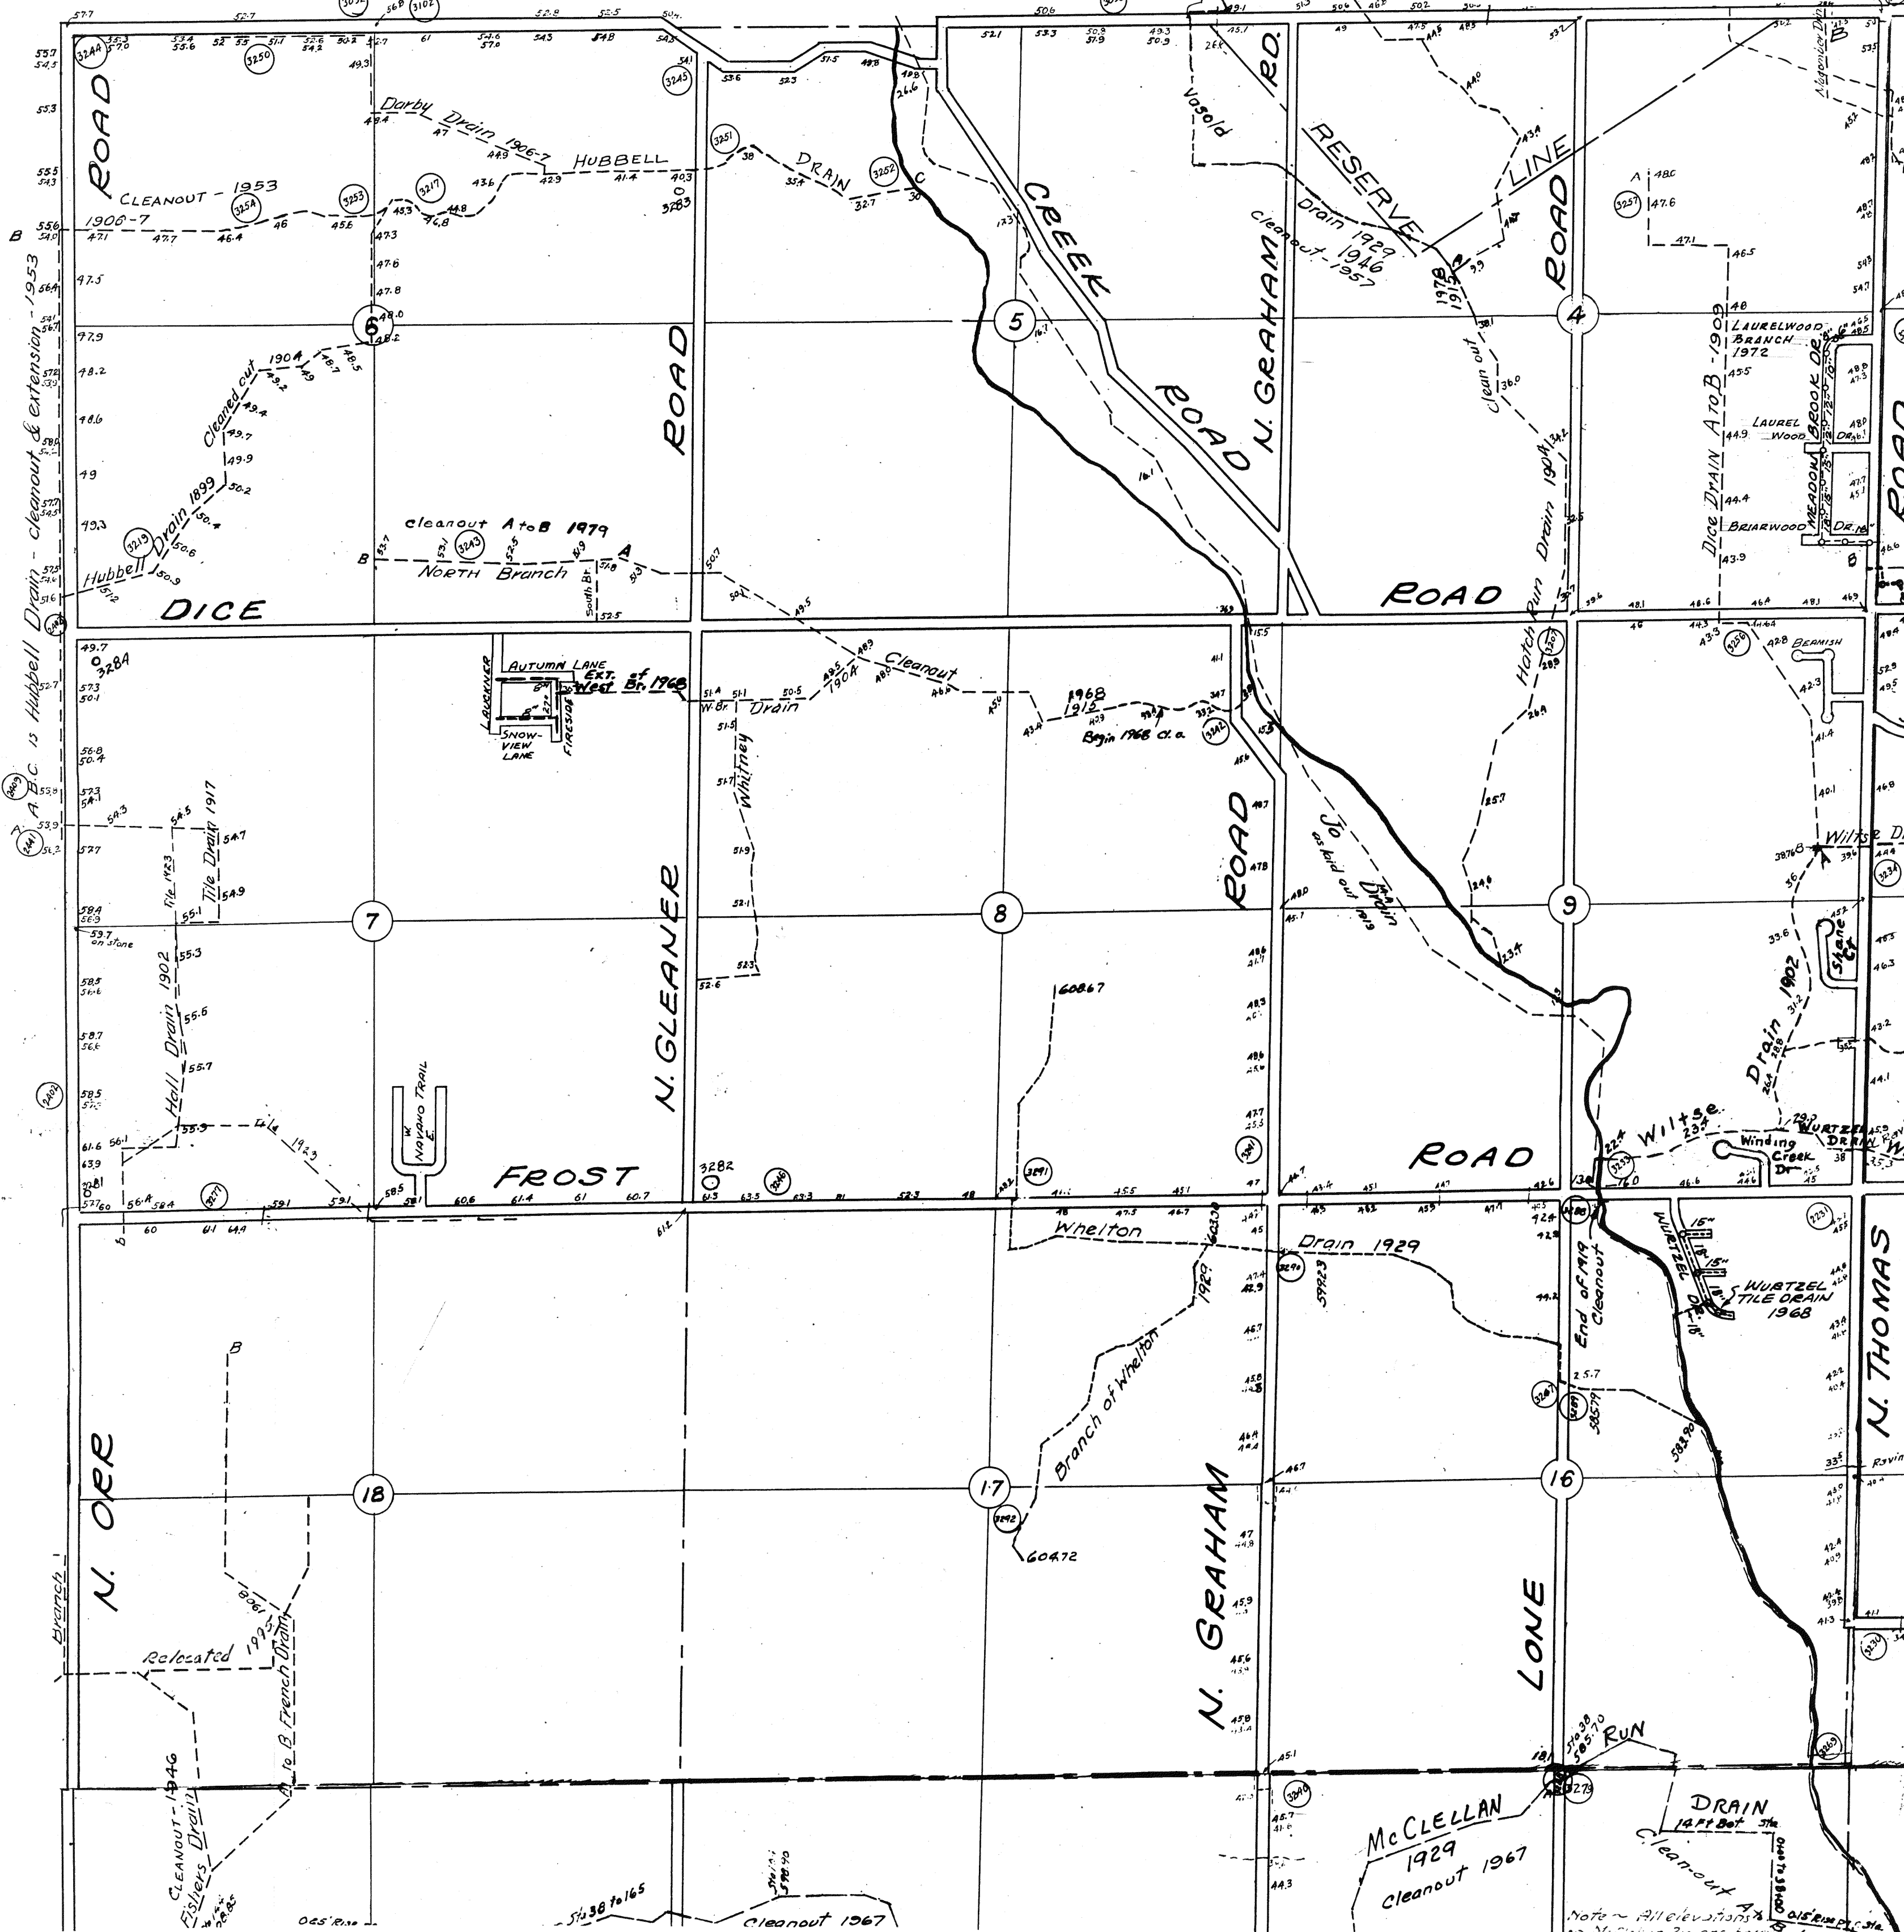

Revised 11-77 C.W.M. 4-96 D.D.E.  
11-88 D.D.E.

B-3364-10