


SE 1/4 BRADY TWP.

10 D

T. 9 N. - R. 2 E.

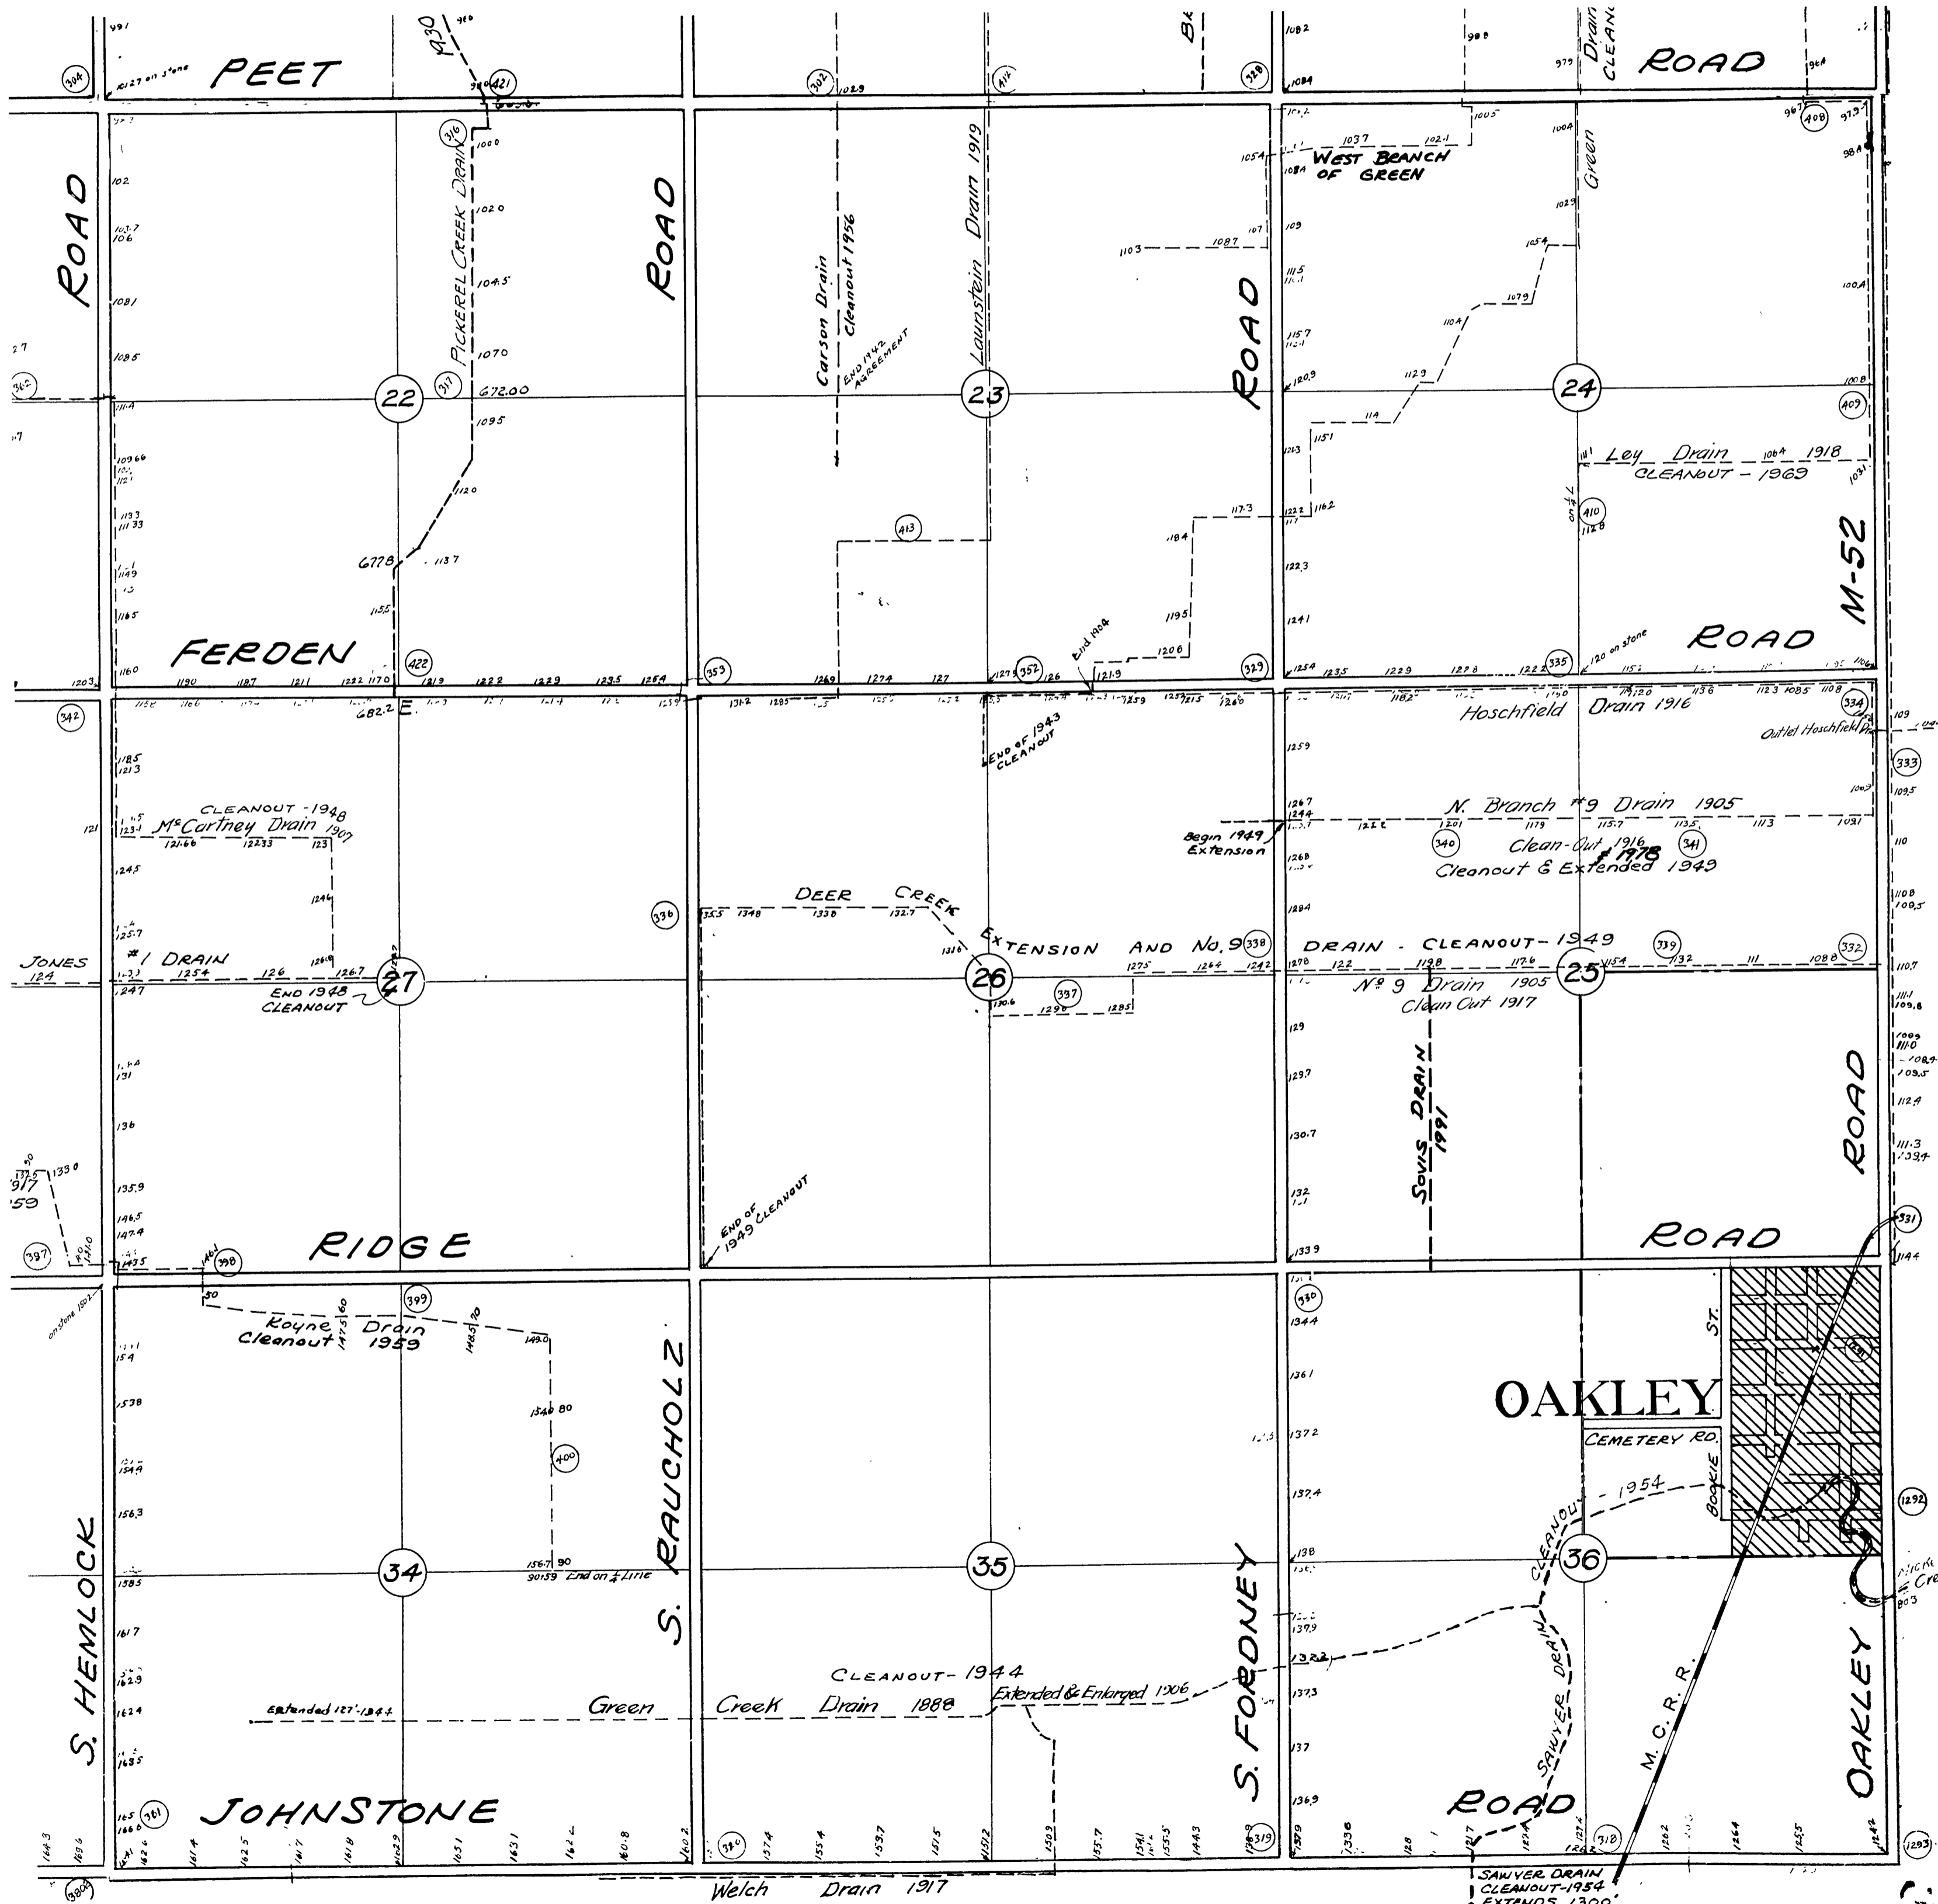

Revised 11-77 C.W.M. 7-95 DDE  
3-89 D.D.E. INTO SHAWANSEE CO.

B-3364-40