


SW 1/4 BUENA VISTA TWP.

21 C

T. 12 N. - R. 5 E.

CITY OF SAGINAW

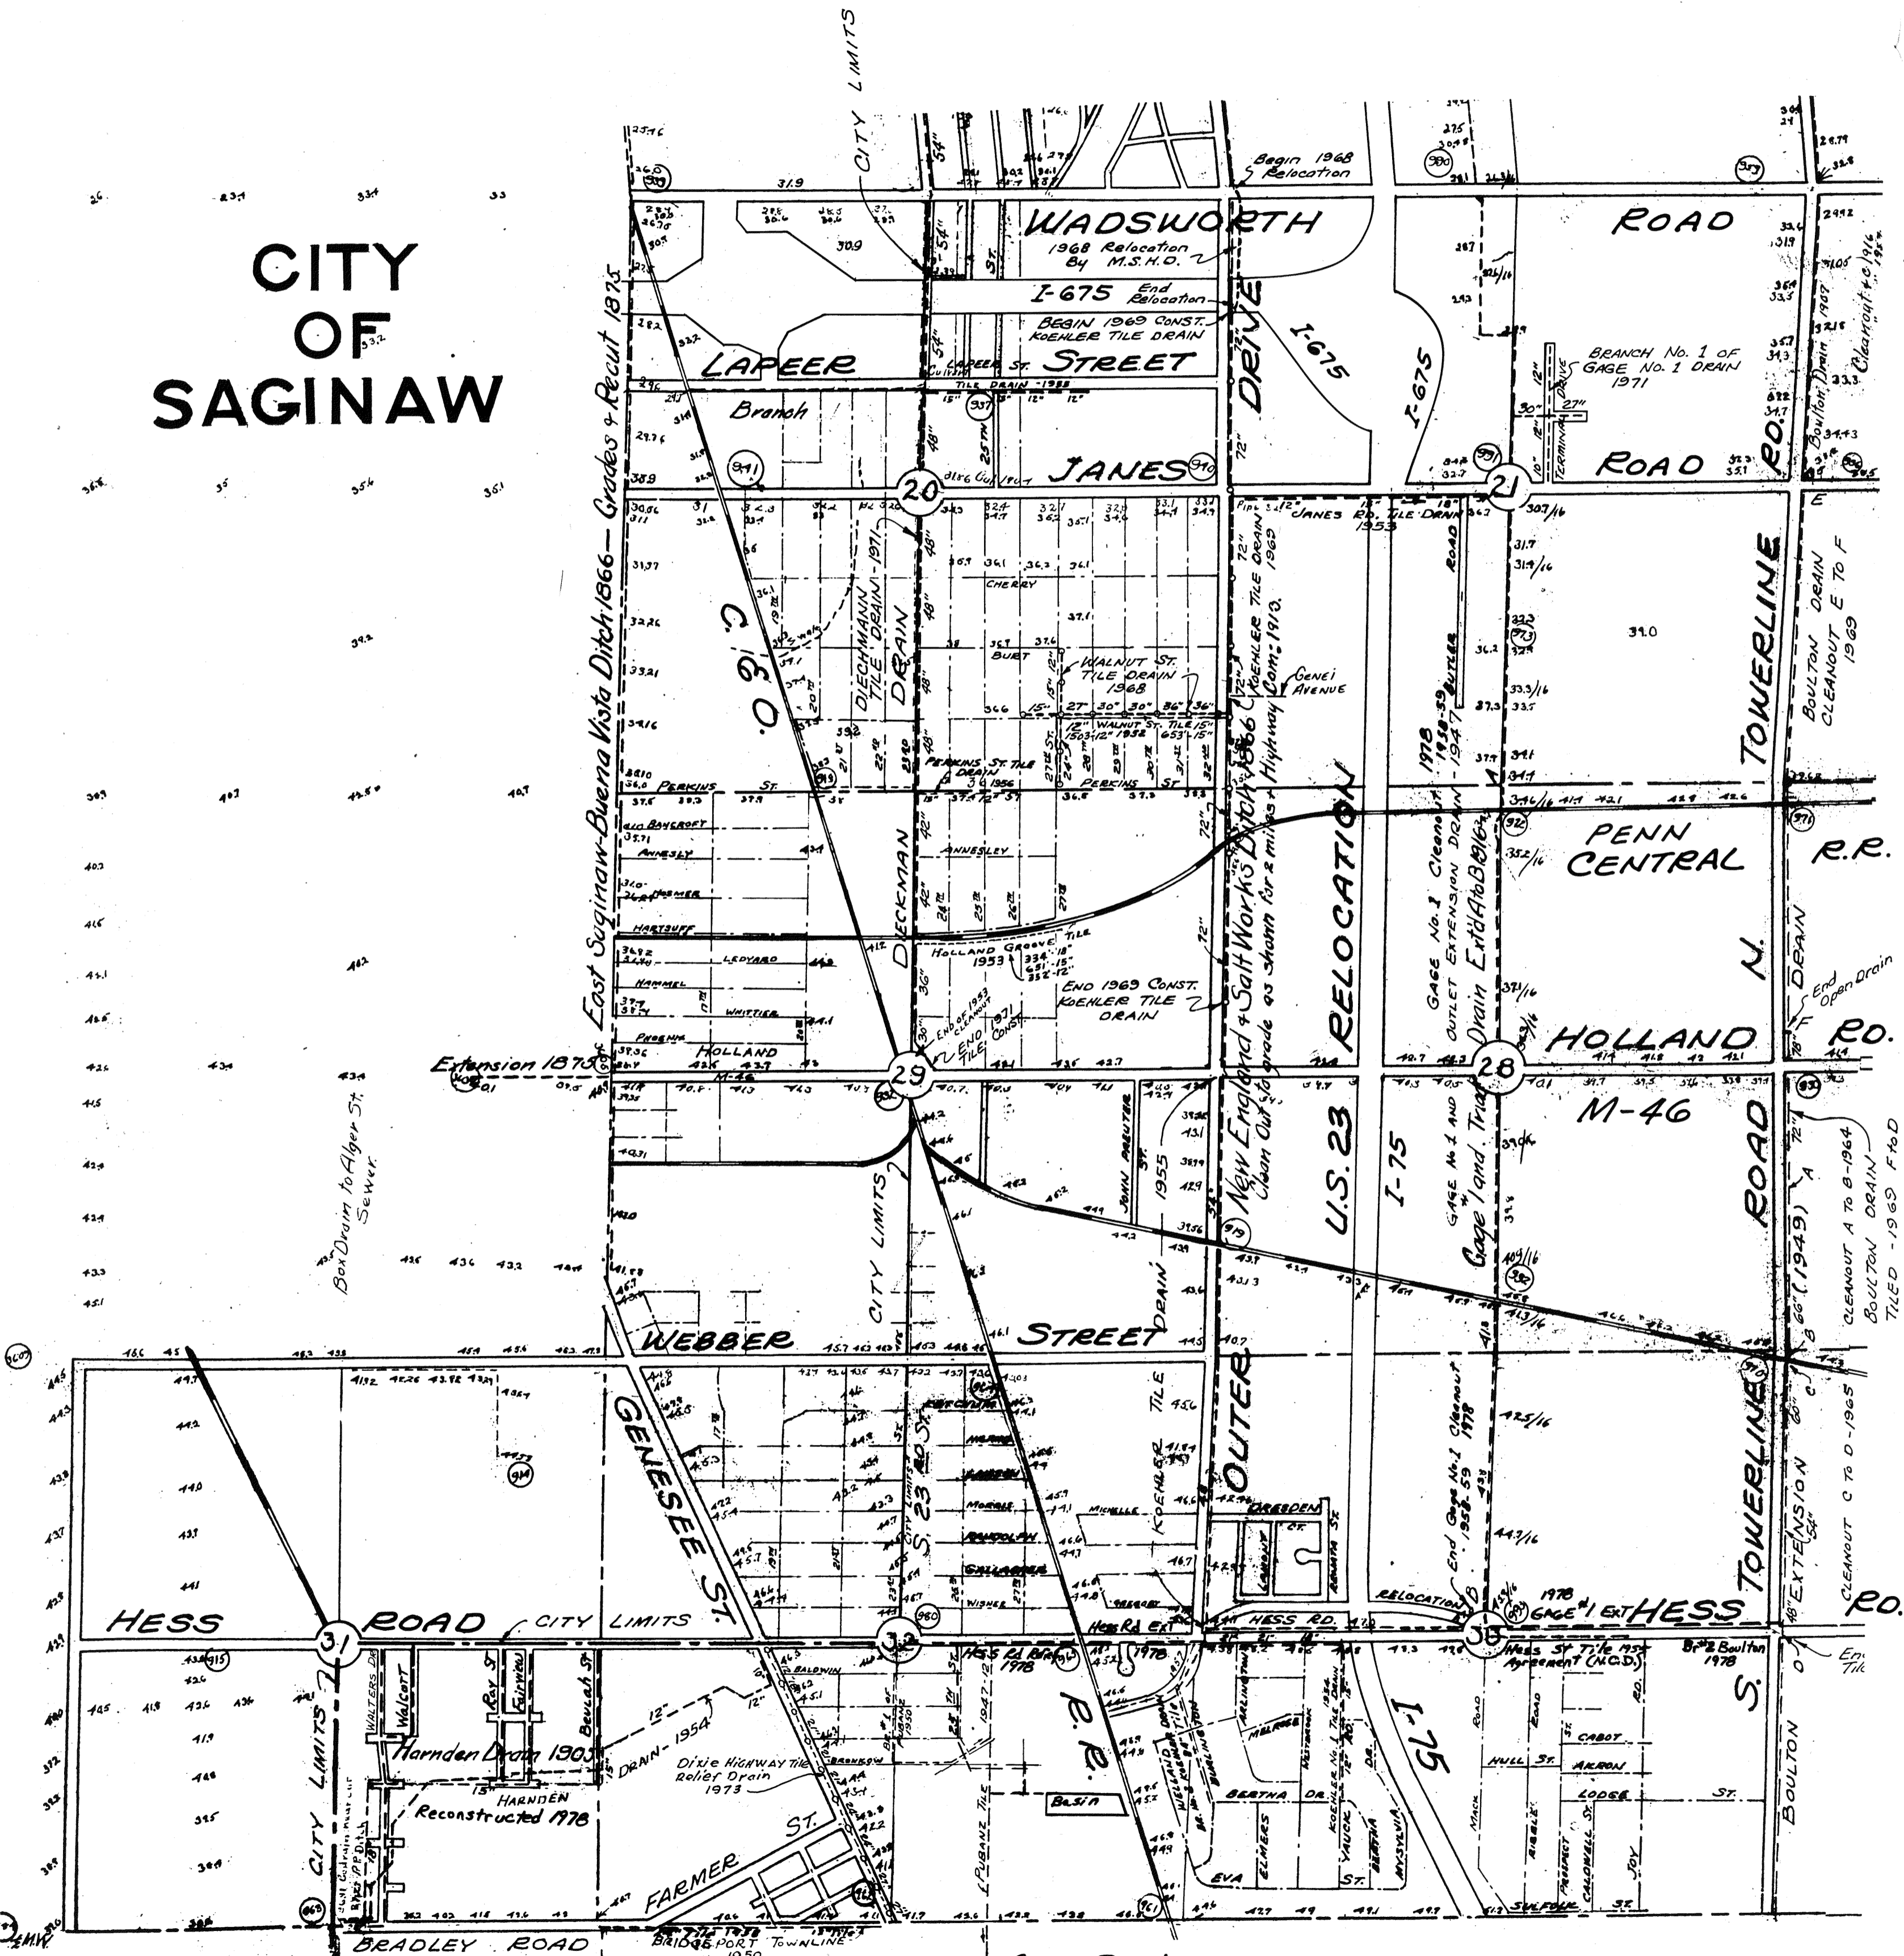

East Saginaw-Buena Vista Ditch 1866 - Grades & Recut 1875

Box Drain to Alger St. Sewer

Extension 1875

New England & Salt Works Ditch 1866 Clean Out to grade 93 shown for 2 miles & Highway Comp. 1970

GAGE No. 1 and Outlet Extension Drain Drain Ent. 1866

End Gage No. 1 Cleanout 1978

1978 GAGE 1 EXTENSION