


SE 1/4 CHESANING TWP.

12 D

T. 9 N. - R. 3 E.

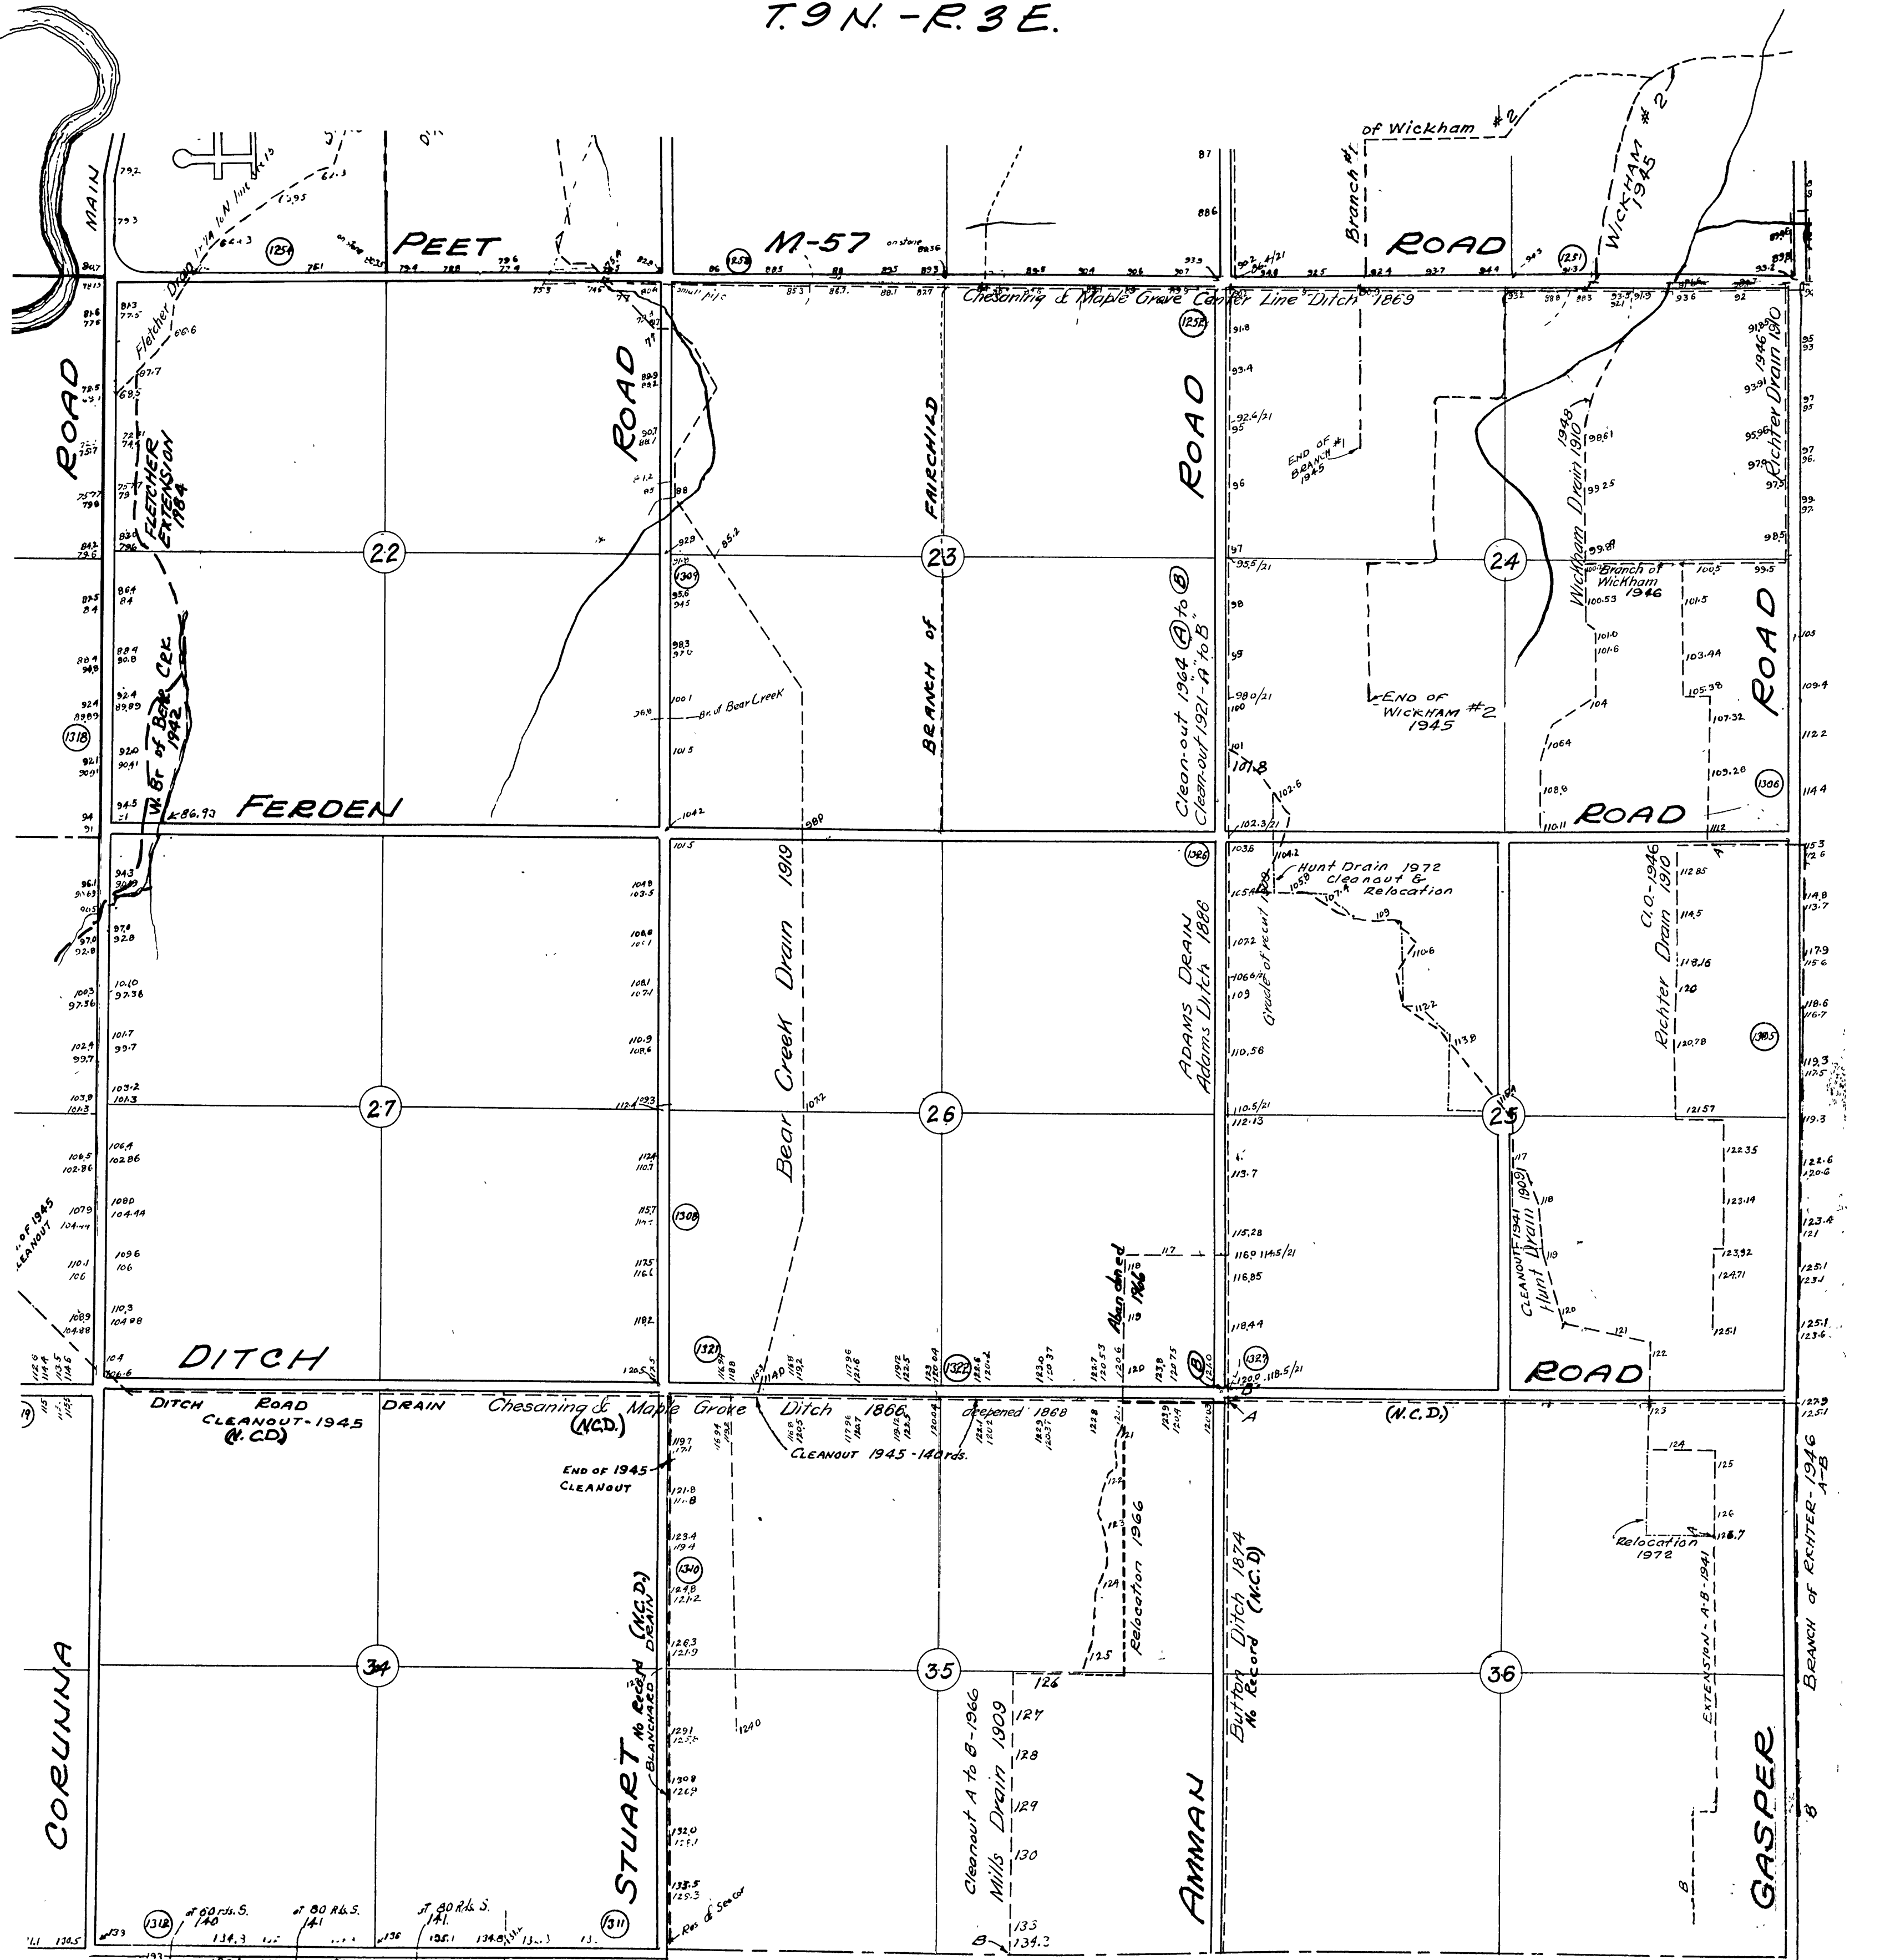

JOHNSTONE

RD.

N.C.D. = Not a County Drain

Revised 11-77 3-89

C.W.M. D.D.E. 7-95 DDE

B-3364-48