


SE 1/4 MARION TWP.

7D

T.10N. - R.1E.

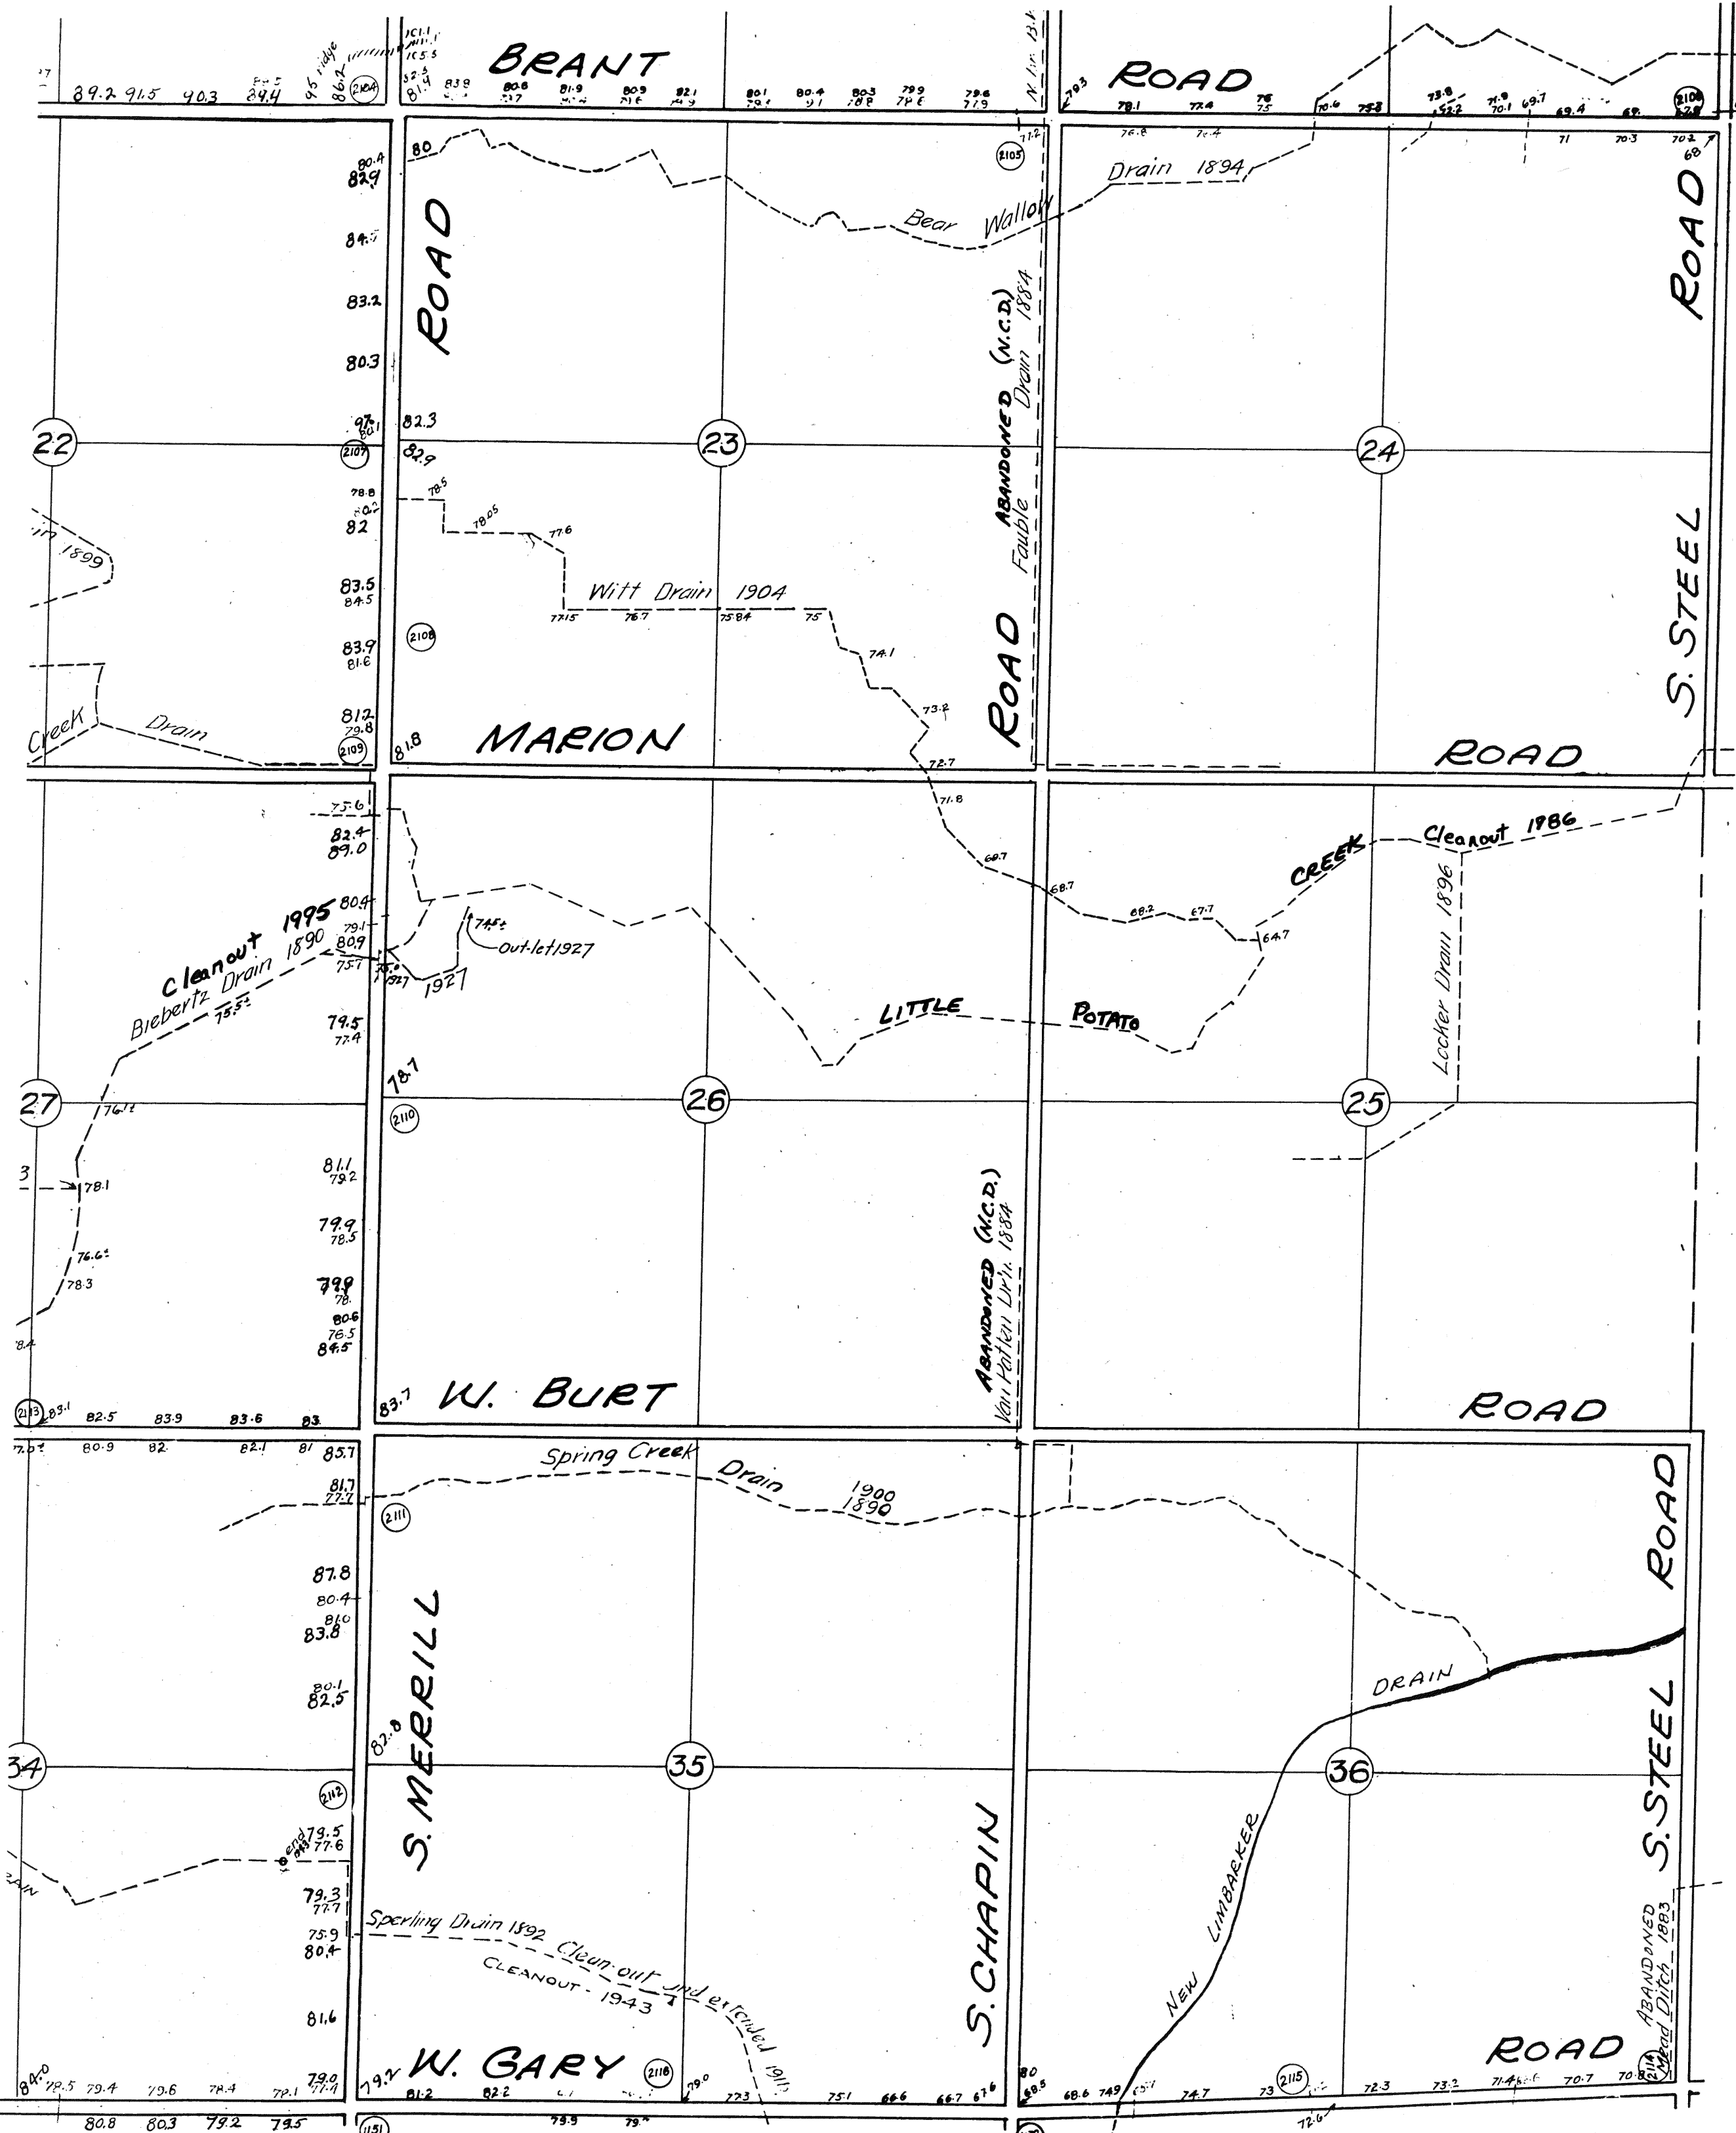

N.C.D. = Not A County Drain

New Limbarker Drain Ext. 1954

Revised 11-77 C.W.M. 7-95 DDE  
3-89 D.D.E.

B-3364-28