


SW 1/4 TITTABAWASSEE TWP.

25 C

T. 13 N. - R. 3 E.

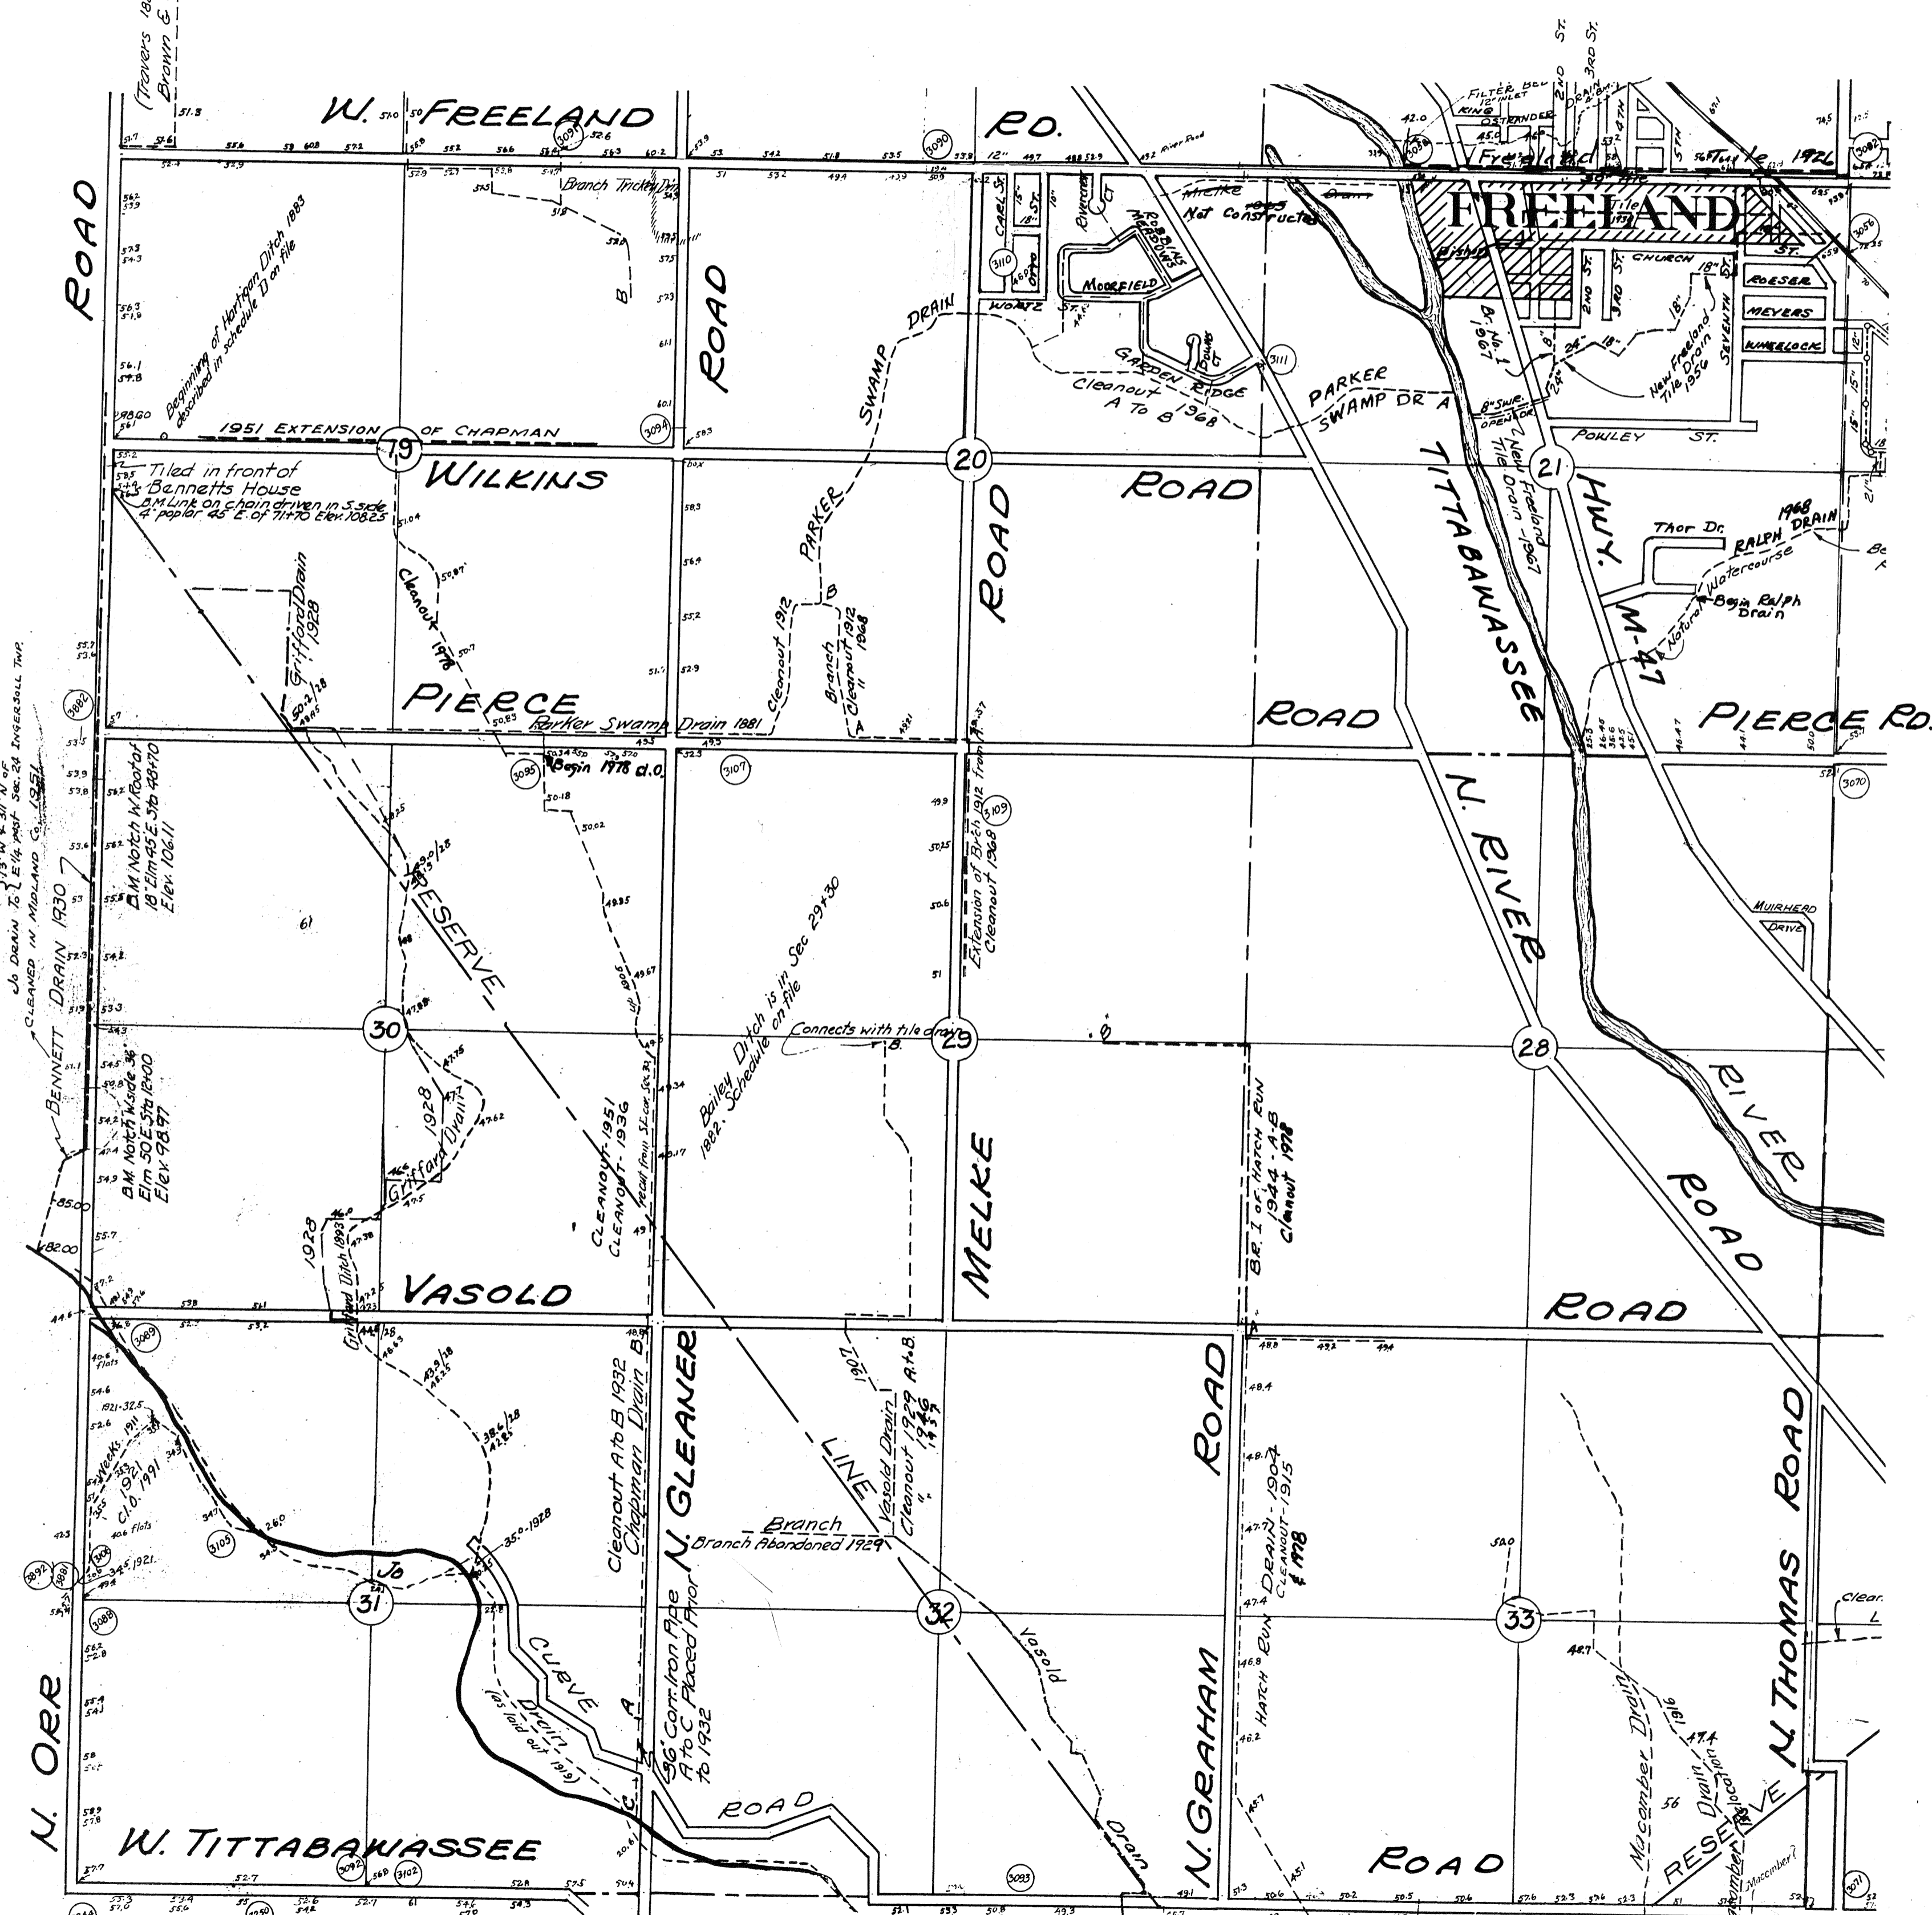

13' W. x 311' N. of
J6 Drain to E 1/4 West Sec. 24 Ingersoll Twp.
CLEANED IN MICHIGAN C. 1951

Travers 1881
Brown & Mills Drain 1980

Revised 11-77 C.W.M.
4-89 D.D.E.
8-95 D.D.E.

B-3364-96