


NW 1/4 CHESANING TWP.

12 B

T. 9 N. - R. 3 E.

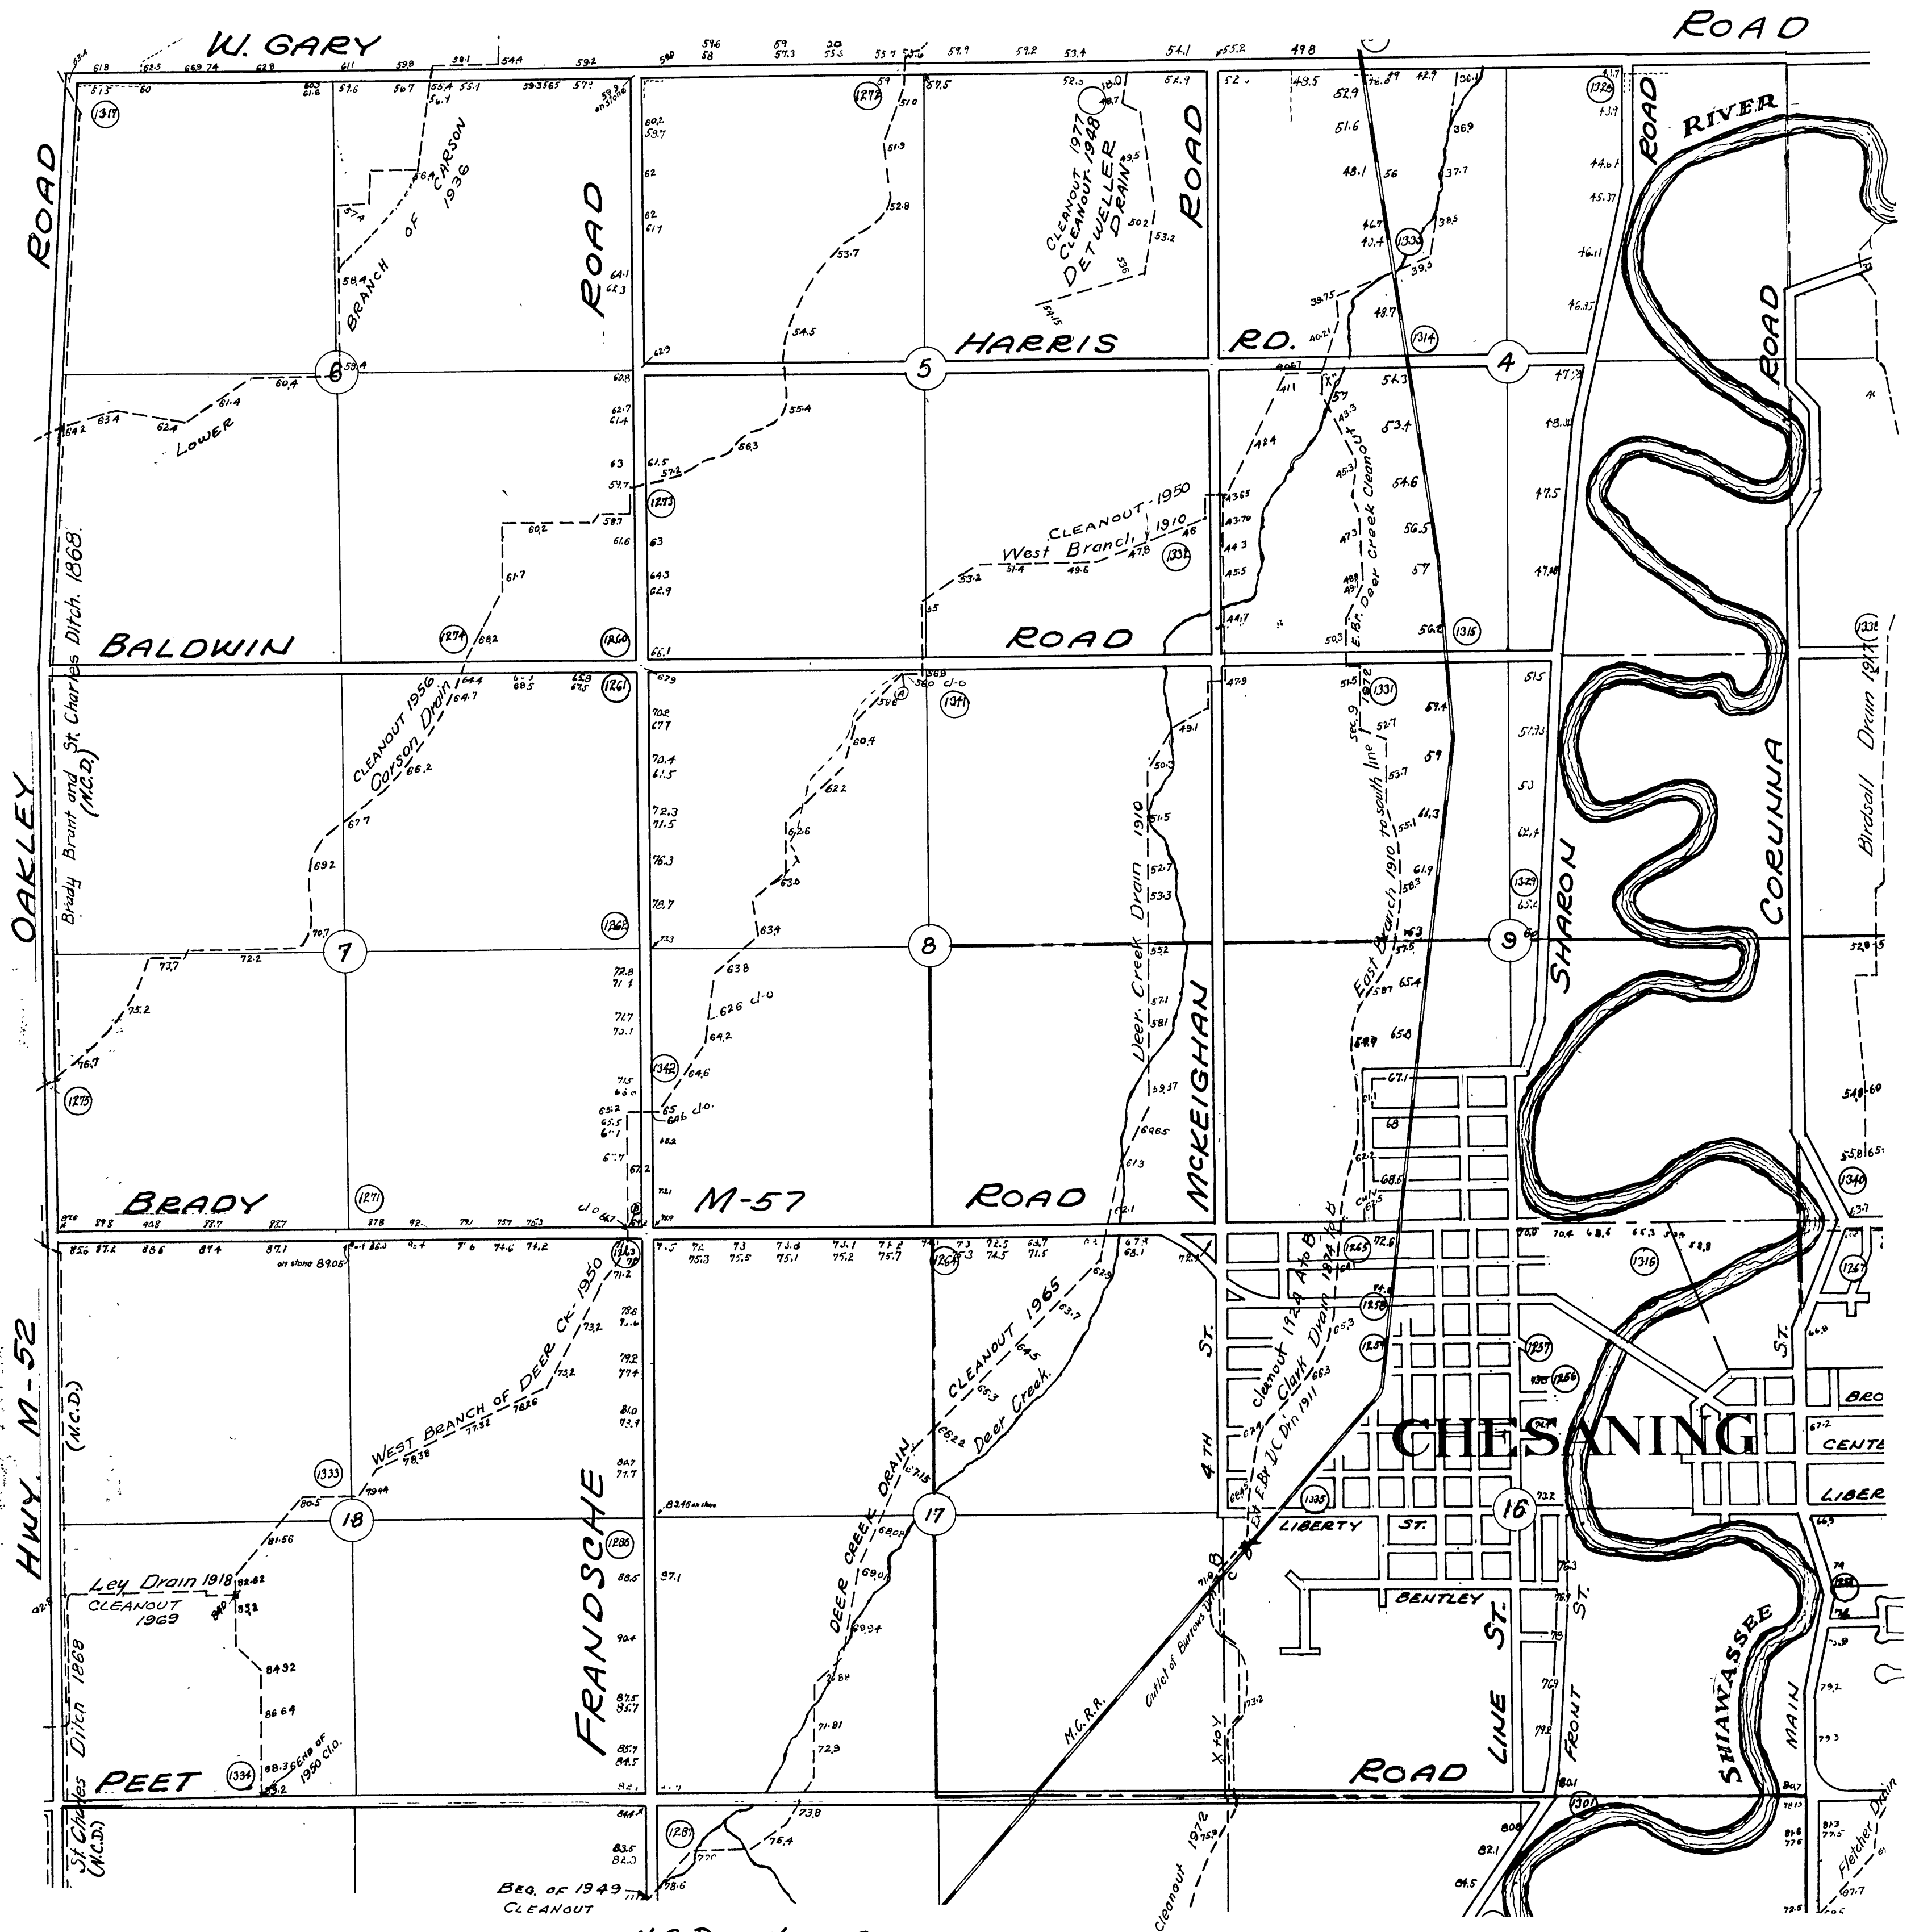

N.C.D. = Not a County Drain

Revised 11-77 C.W.M.

B-3364-46