


SW 1/4 MAPLE GROVE TWP.

13 C

T. 9 N. - R. 4 E.

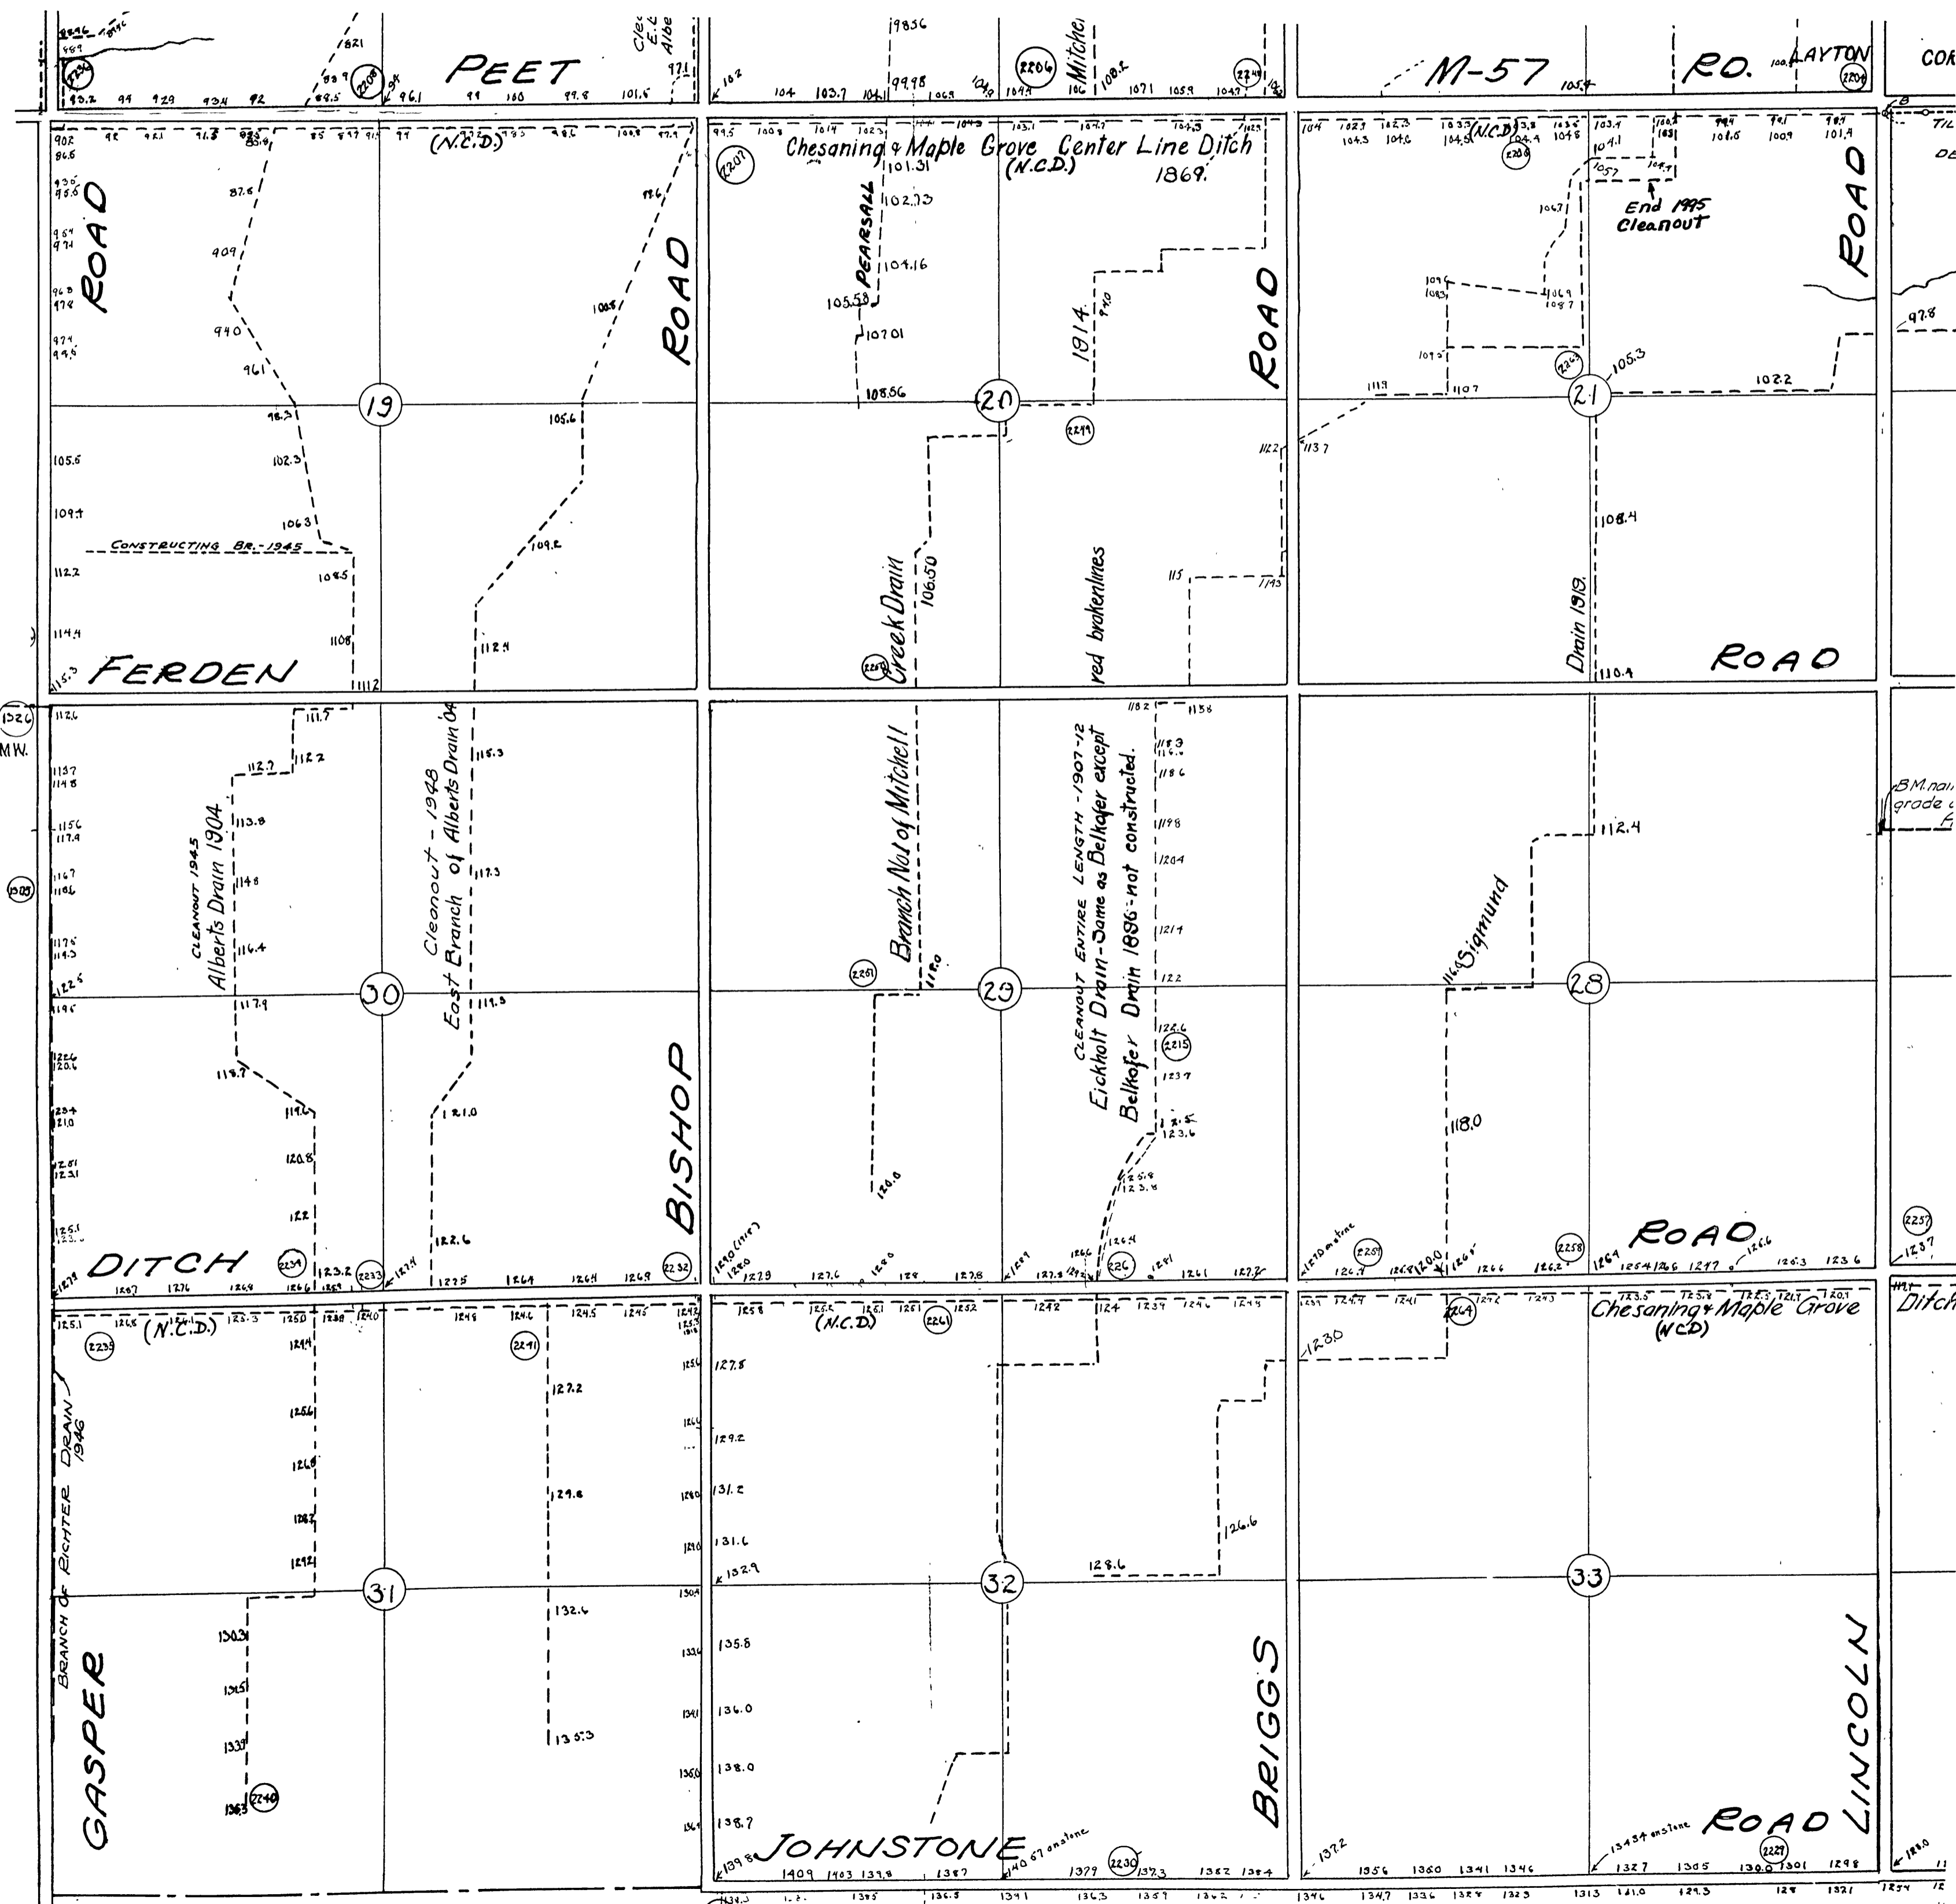

N.C.D. = Not a County Drain

Revised 11-77 C.W.M. 7-95 DDE
3-89 D.D.C.

B-3364-51