
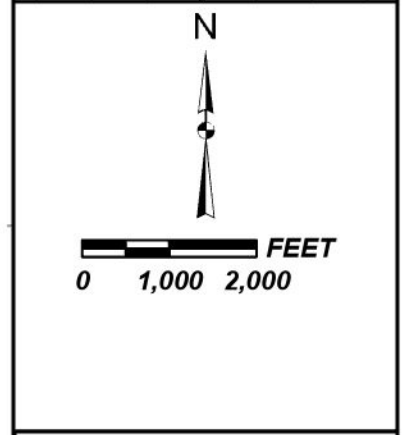


EXHIBIT "B1"
NO. 310 DODDER & FRANCETIC DRAIN DRAINAGE DISTRICT
 MICHIGAN DEPARTMENT OF AGRICULTURE AND RURAL DEVELOPMENT - BRADY HARRINGTON, P.E.
 GRATIOT COUNTY DRAIN COMMISSIONER - BERNARD J. BARNES
 SAGINAW COUNTY PUBLIC WORKS COMMISSIONER - BRAIN J. WENDLING

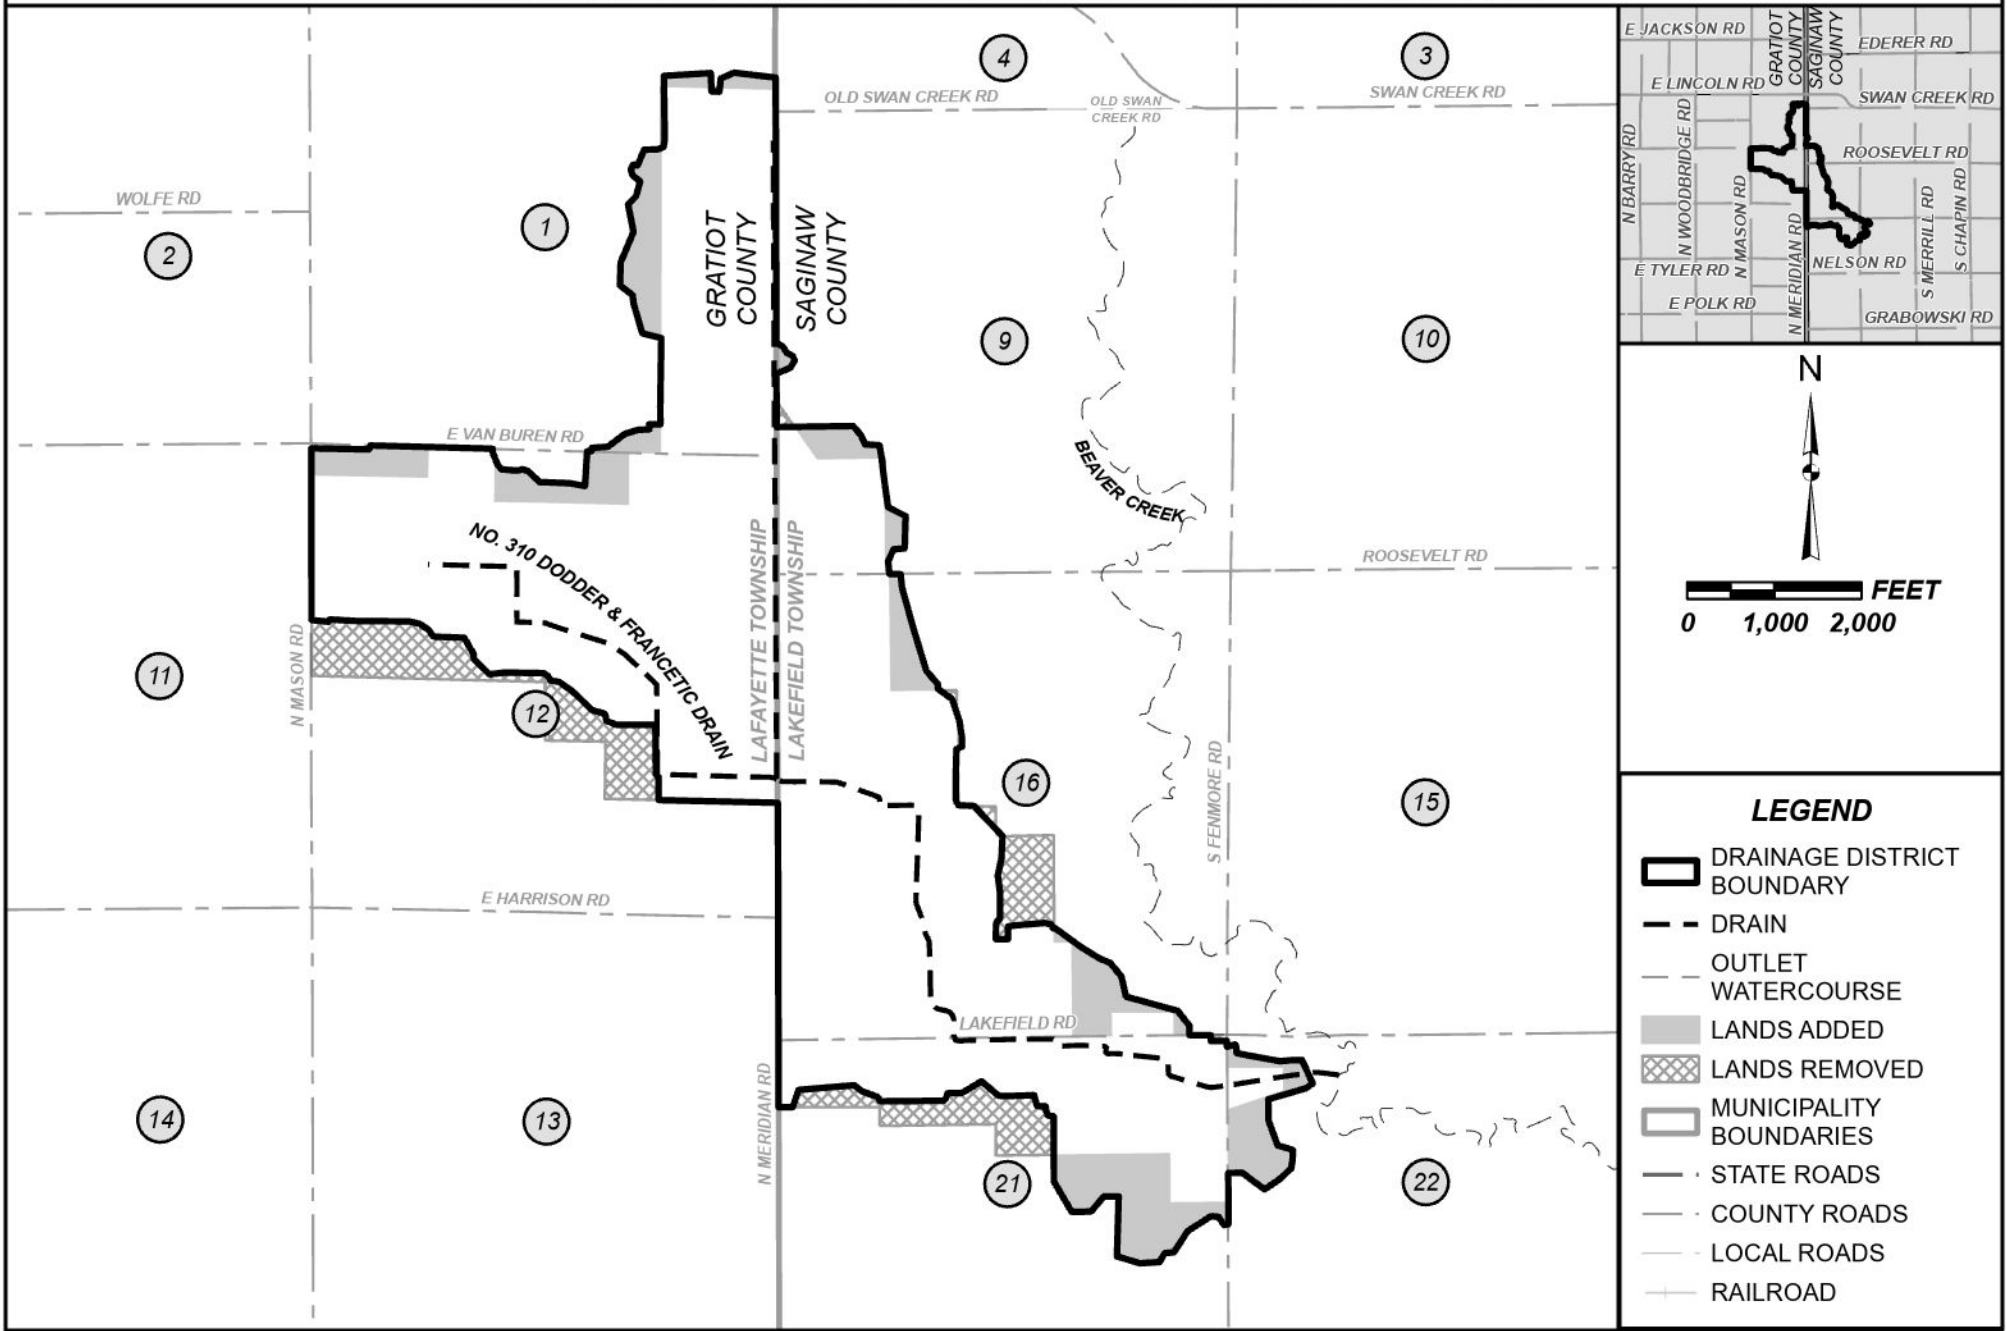

LEGEND

- DRAINAGE DISTRICT BOUNDARY
- DRAIN
- OUTLET WATERCOURSE
- LANDS ADDED
- LANDS REMOVED
- MUNICIPALITY BOUNDARIES
- STATE ROADS
- COUNTY ROADS
- LOCAL ROADS
- RAILROAD