


SW 1/4 CHESANING TWP.

12 C

T. 9 N. - R. 3 E.

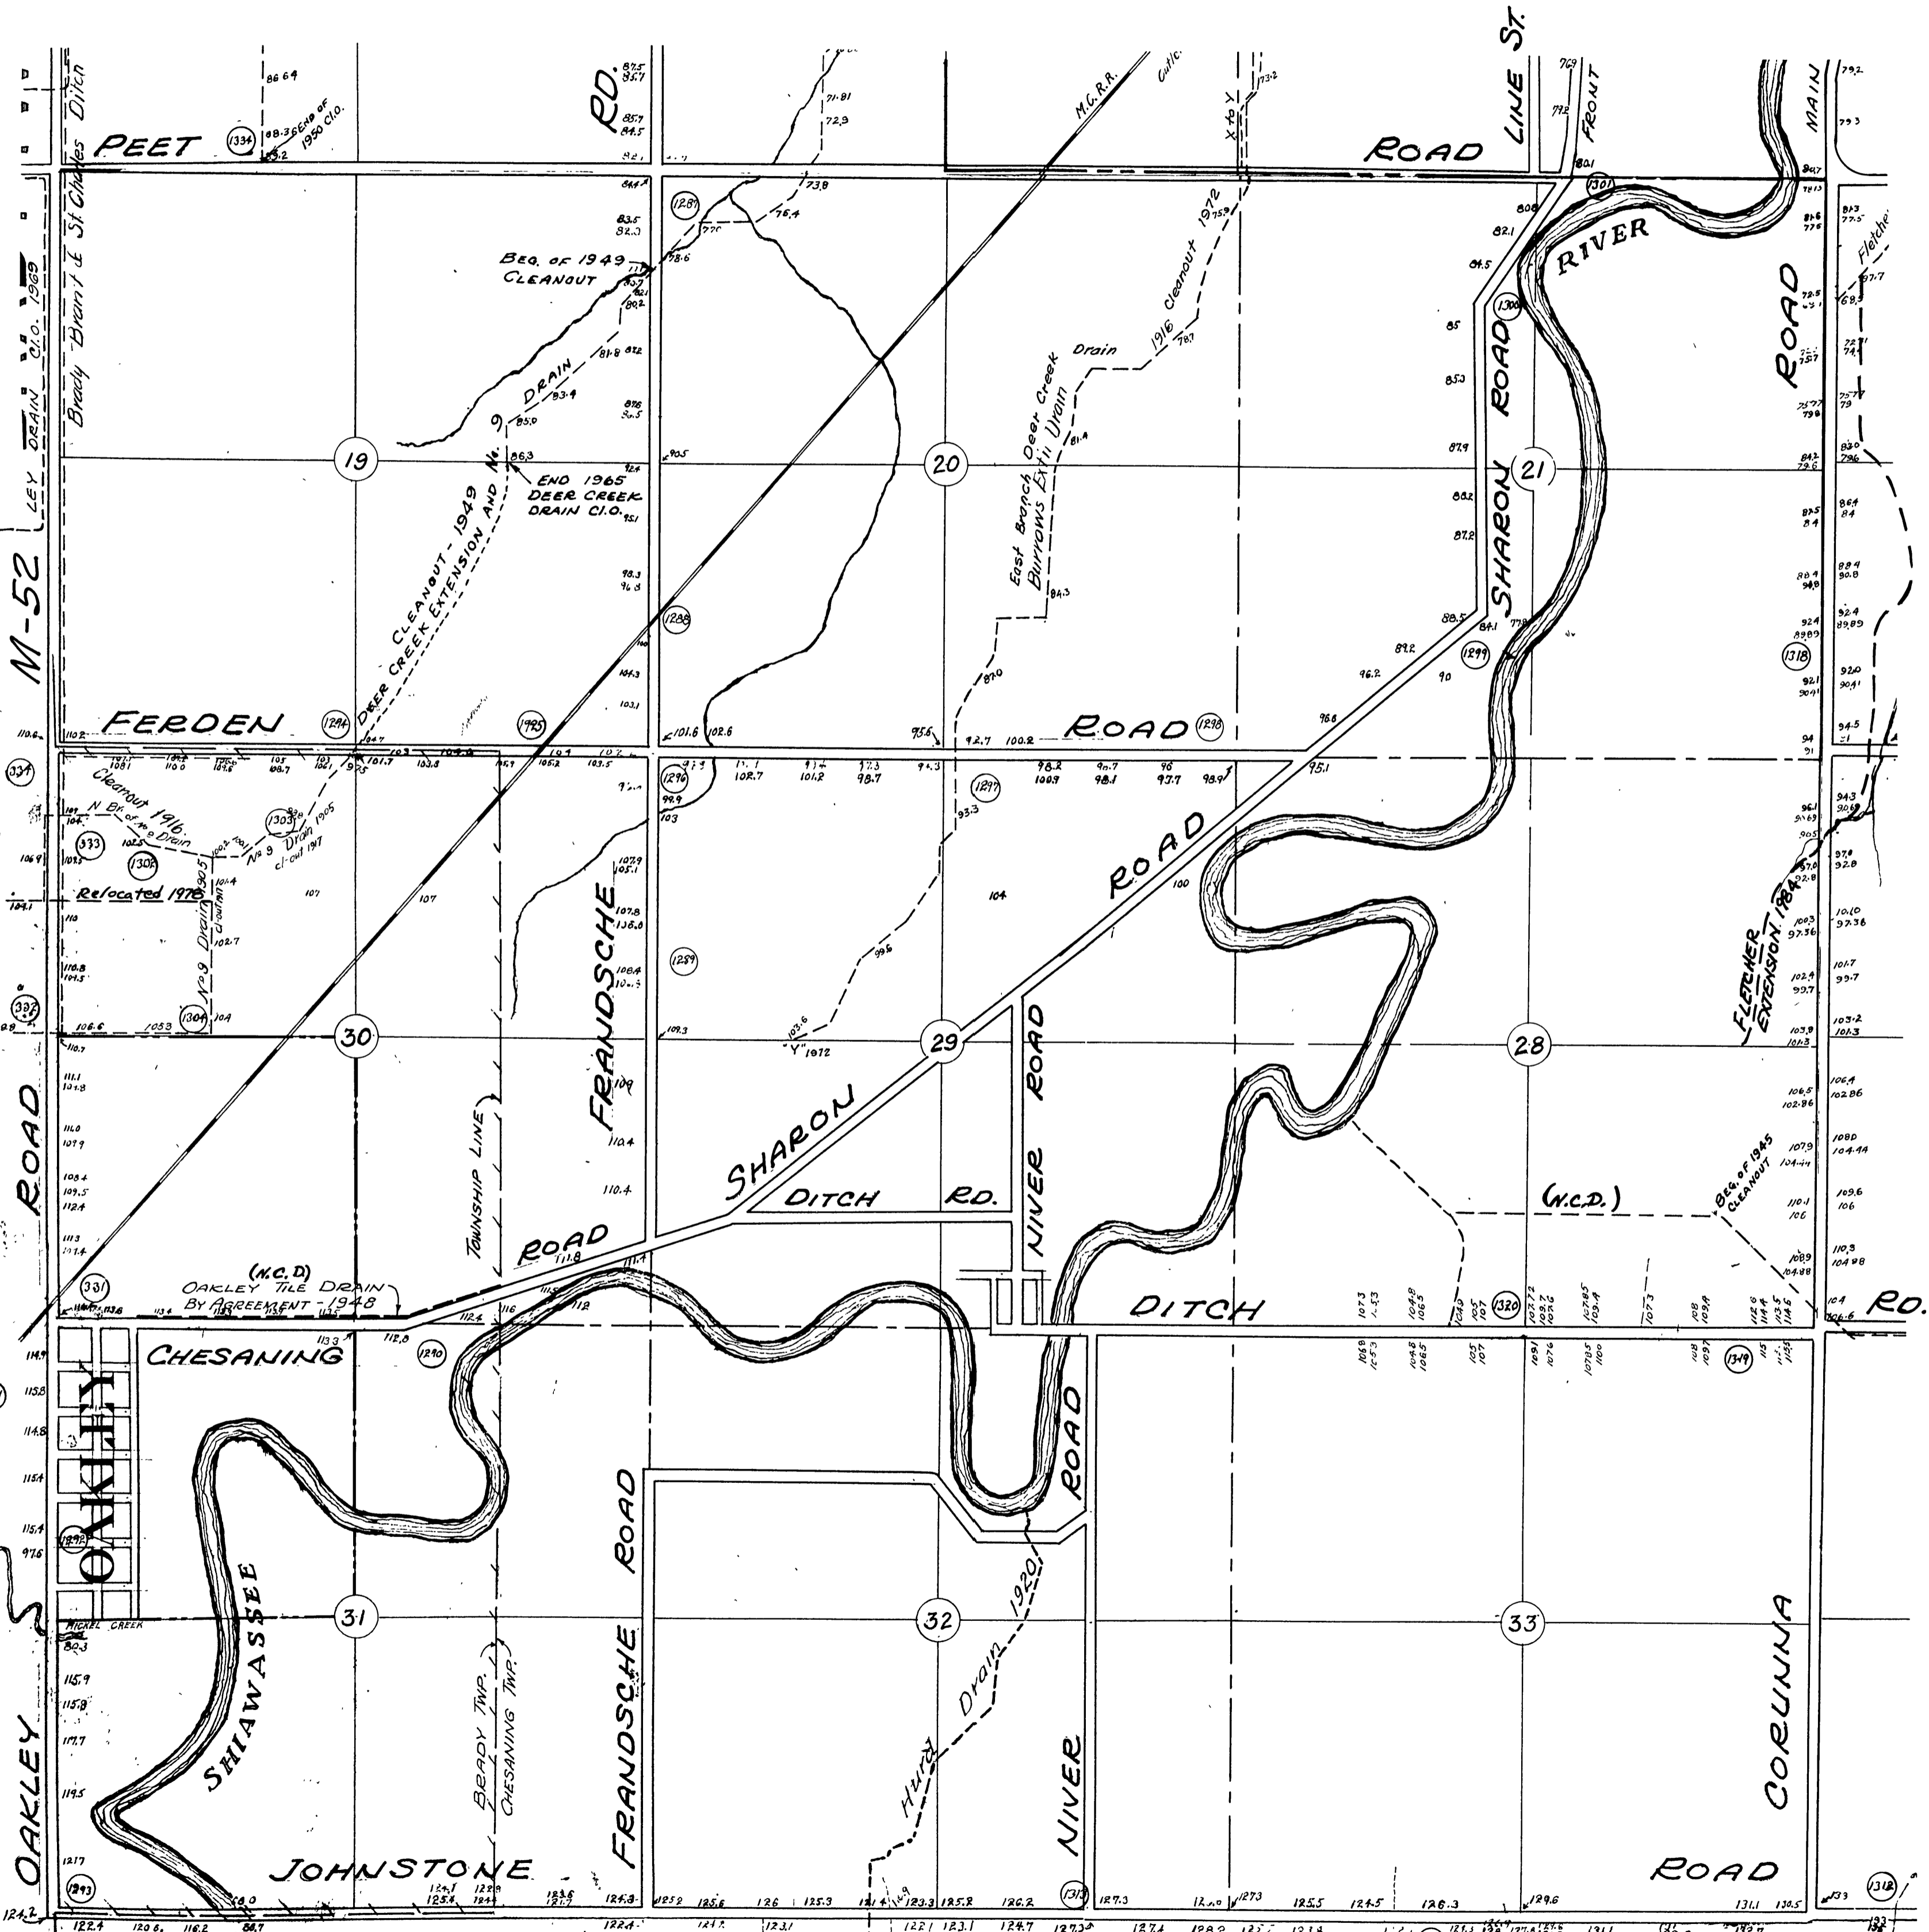

N.C.D. = Not a COUNTY DRAIN

Revised 11-77 C.W.M.
3-89 D.D.E.

B-3364-47