


SE 1/4 SPAULDING TWP.

19 D

T. 11 N. - R. 4 E.

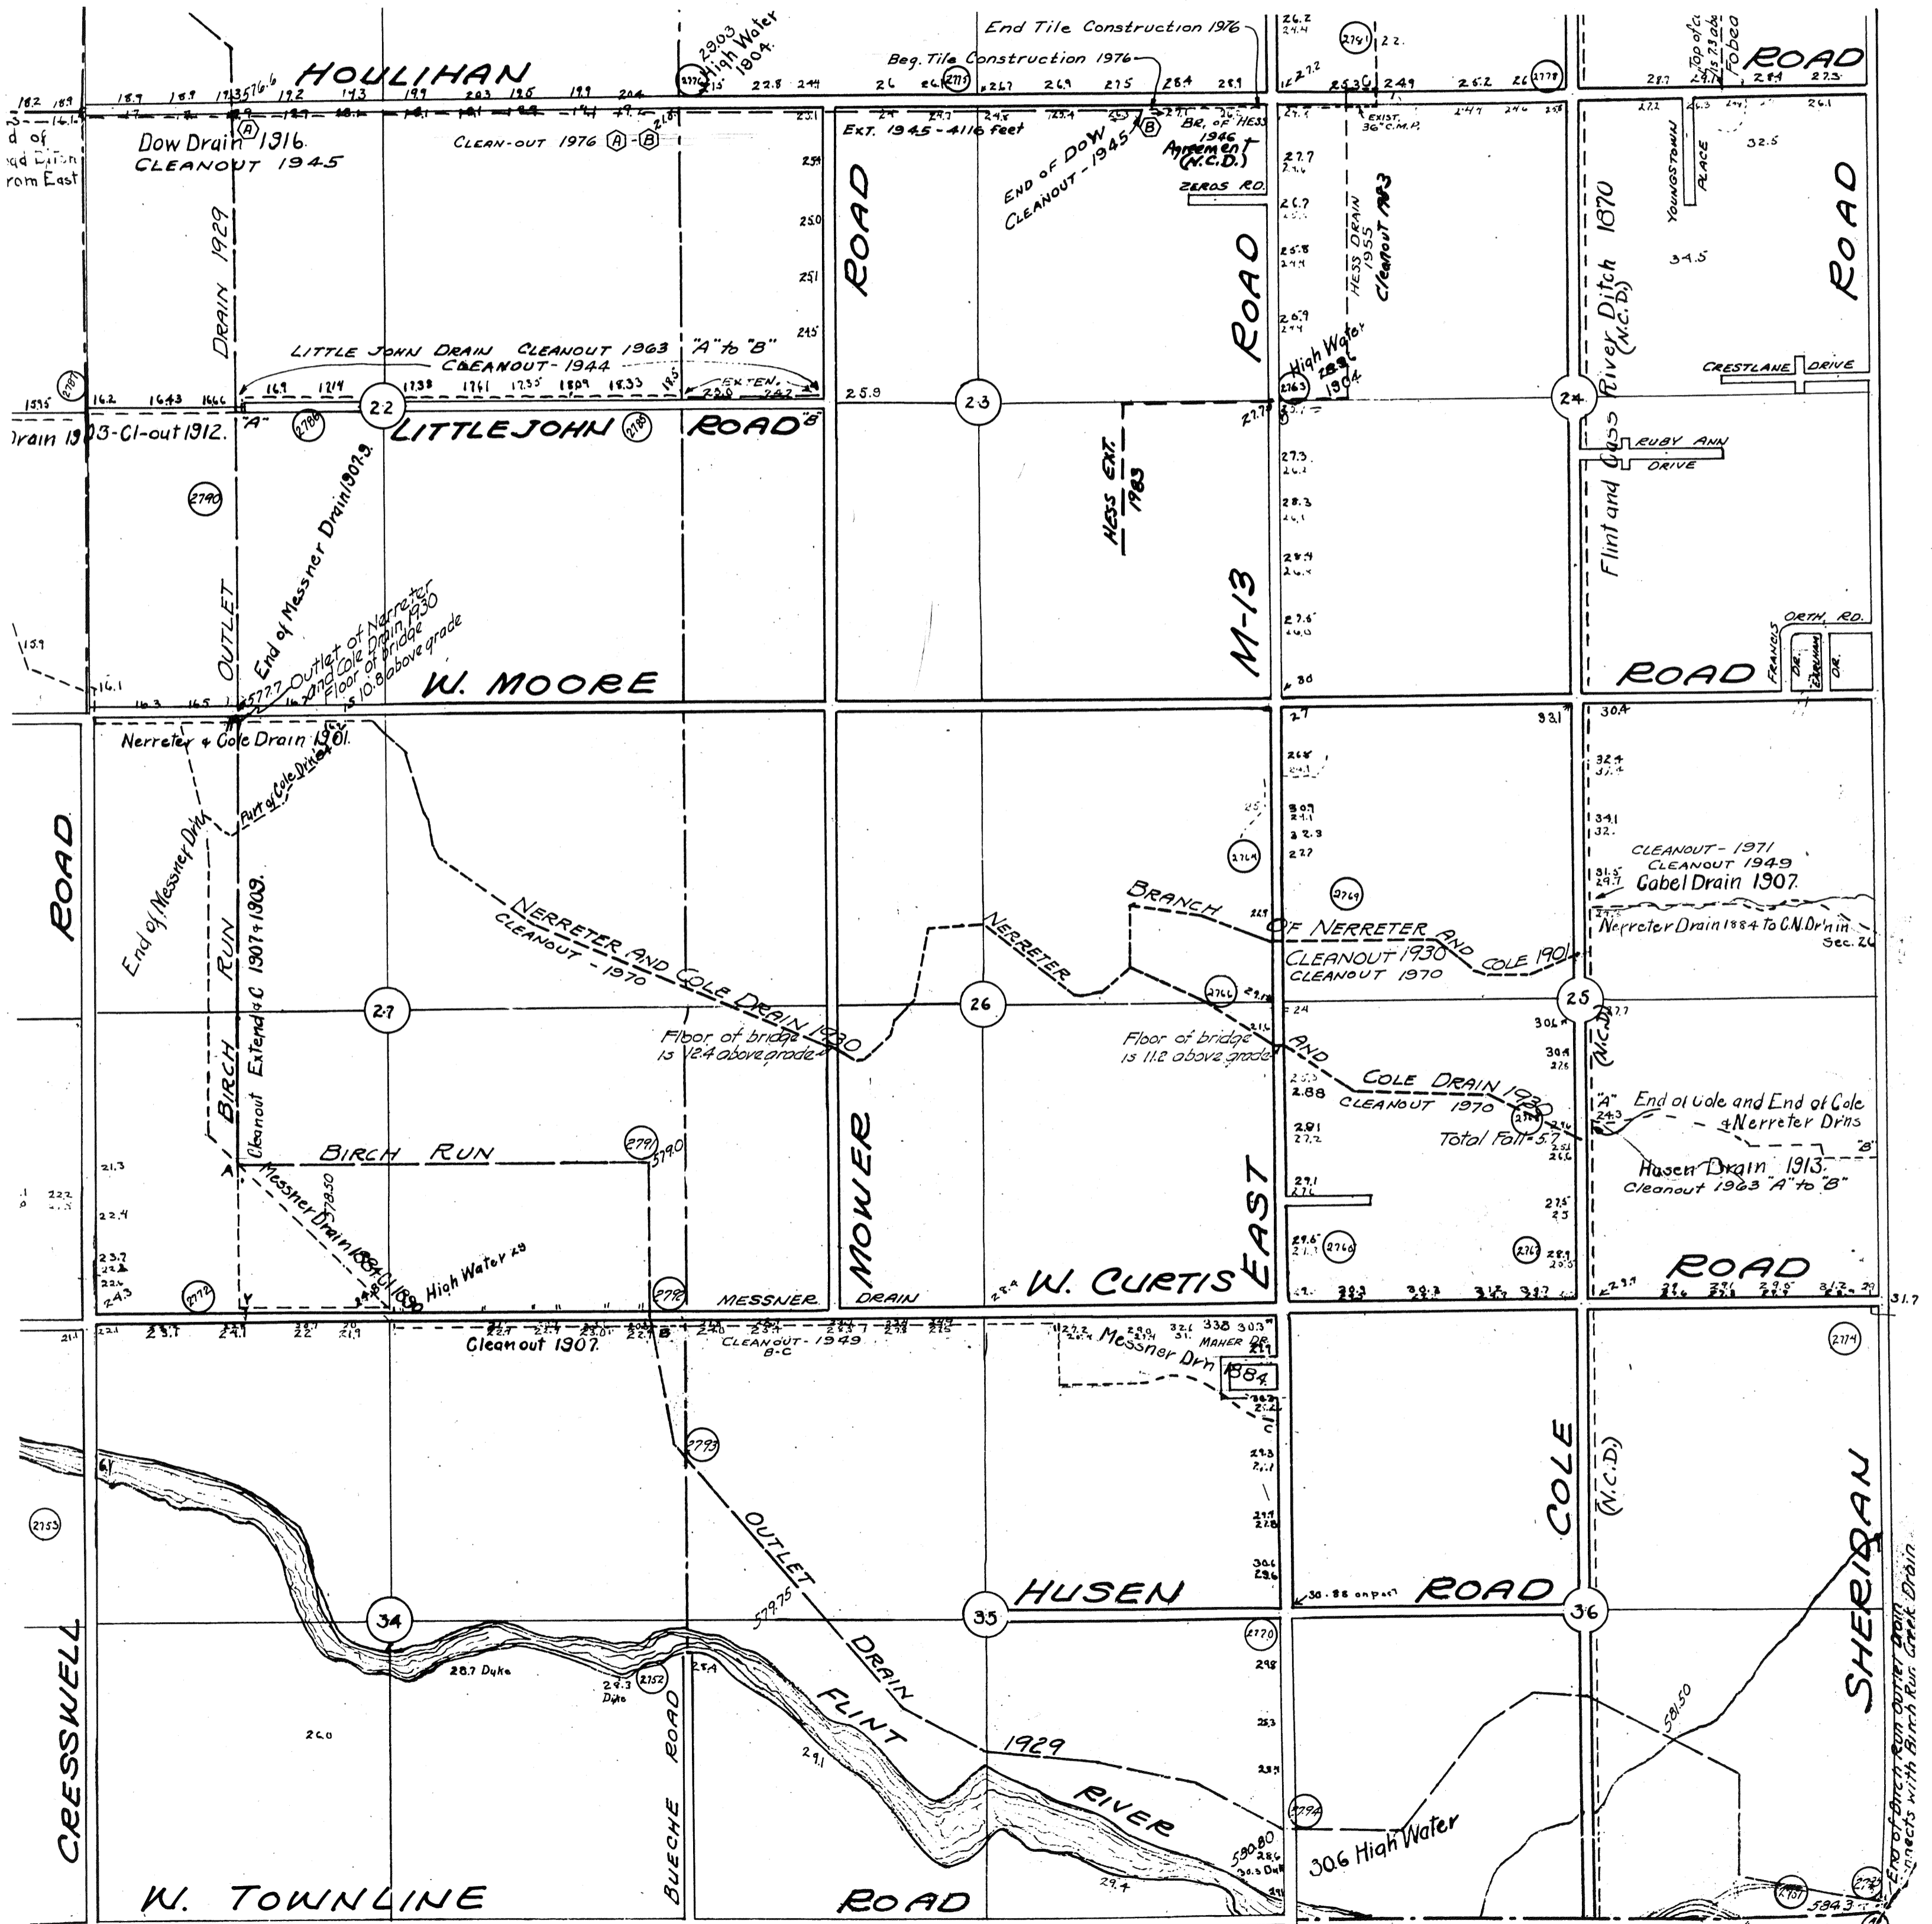

N.C.D. = Not a County Drain

Revised 11-77 C.W.M.  
3-89 D.D.E.

B-3364-76