
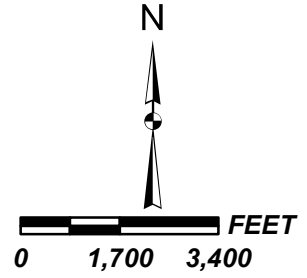
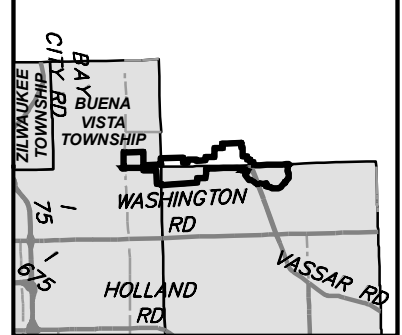


EXHIBIT "B1"
ROBBINS INTERCOUNTY DRAIN DRAINAGE DISTRICT
 SAGINAW COUNTY PUBLIC WORKS COMMISSIONER - BRIAN J. WENDLING
 BAY COUNTY DRAIN COMMISSIONER - MIKE RIVARD
 MICHIGAN DEPARTMENT OF AGRICULTURE AND RURAL DEVELOPMENT - BRADY HARRINGTON, P.E.

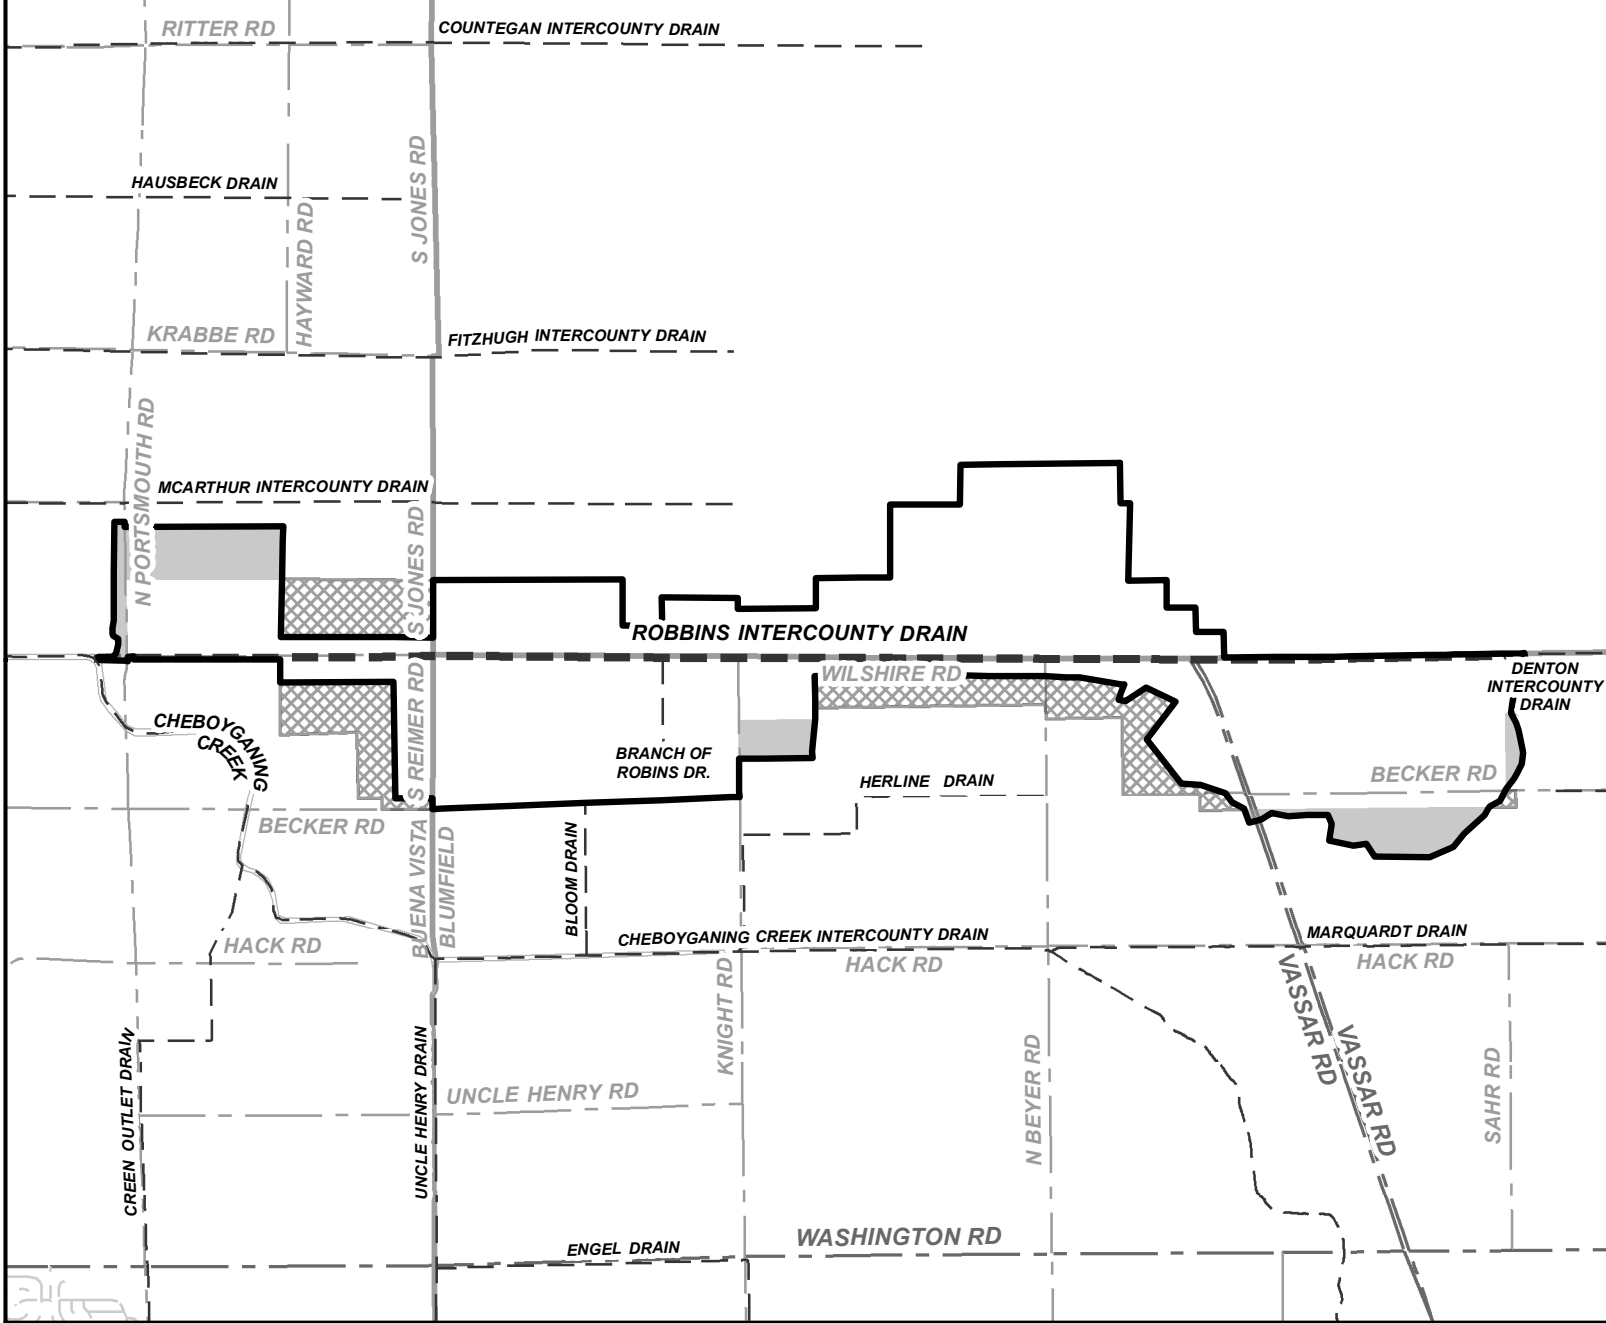

- LEGEND**
- DRAINAGE DISTRICT
 - LAND ADDED
 - LAND REMOVED
 - DRAIN
 - OTHER DRAINS
 - MUNICIPAL BOUNDARIES
 - STATE ROADS
 - COUNTY ROADS
 - LOCAL ROADS
 - RAILROAD