


SE 1/4 TAYMOUTH TWP.

15 D

T. 10 N. - R. 5 E.

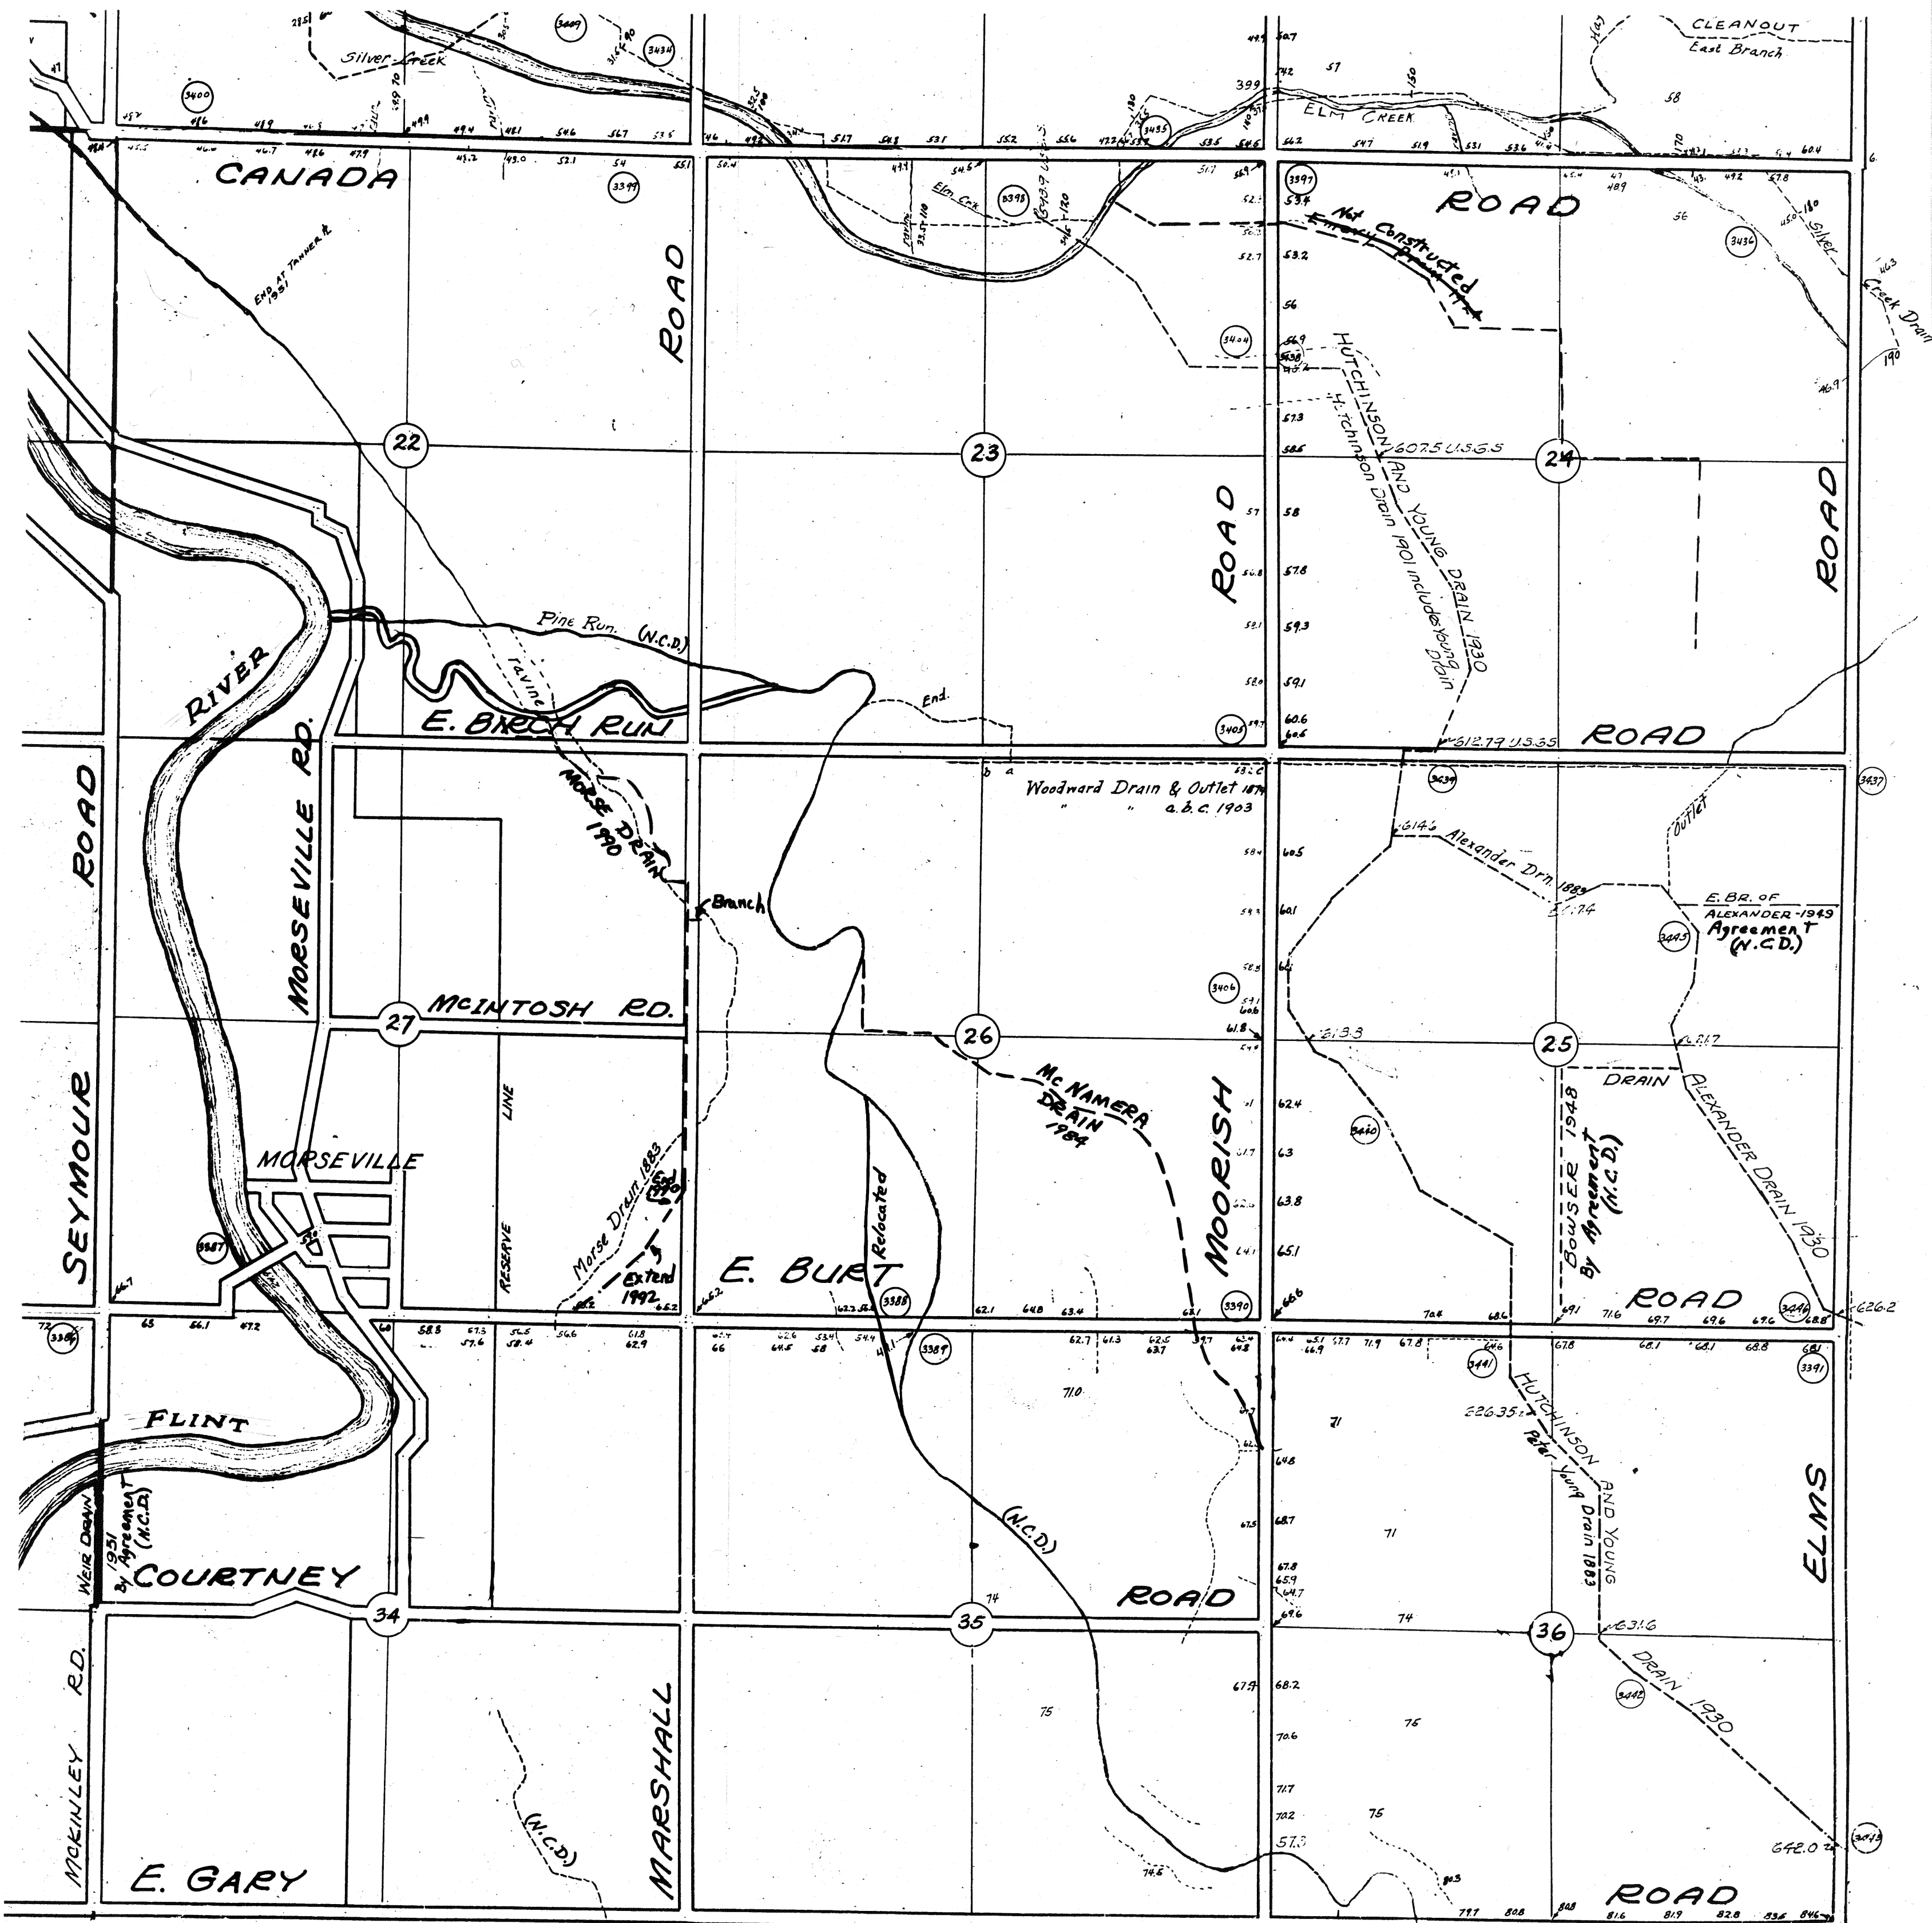

N.C.D. = Not a County Drain

Revised 11-77 C.W.M.  
3-89 D.D.E.  
7-95 DDE

B-3364-60