
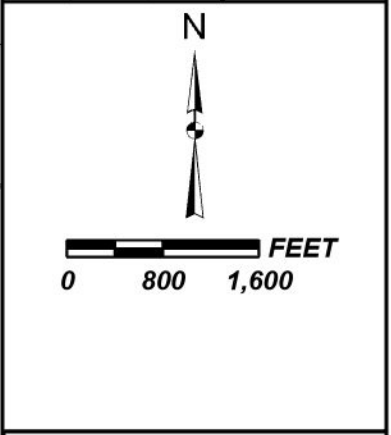
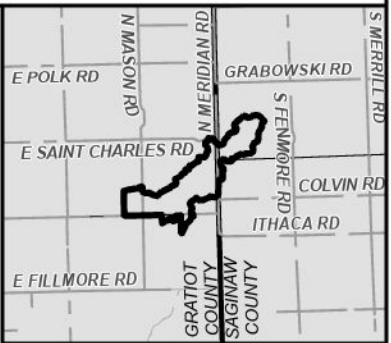


EXHIBIT "B1"
BARTON #91 INTERCOUNTY DRAIN DRAINAGE DISTRICT
 MICHIGAN DEPARTMENT OF AGRICULTURE AND RURAL DEVELOPMENT - BRADY HARRINGTON, P.E.
 GRATIOT COUNTY DRAIN COMMISSIONER - BERNARD J. BARNES
 SAGINAW COUNTY PUBLIC WORKS COMMISSIONER - BRAIN J. WENDLING

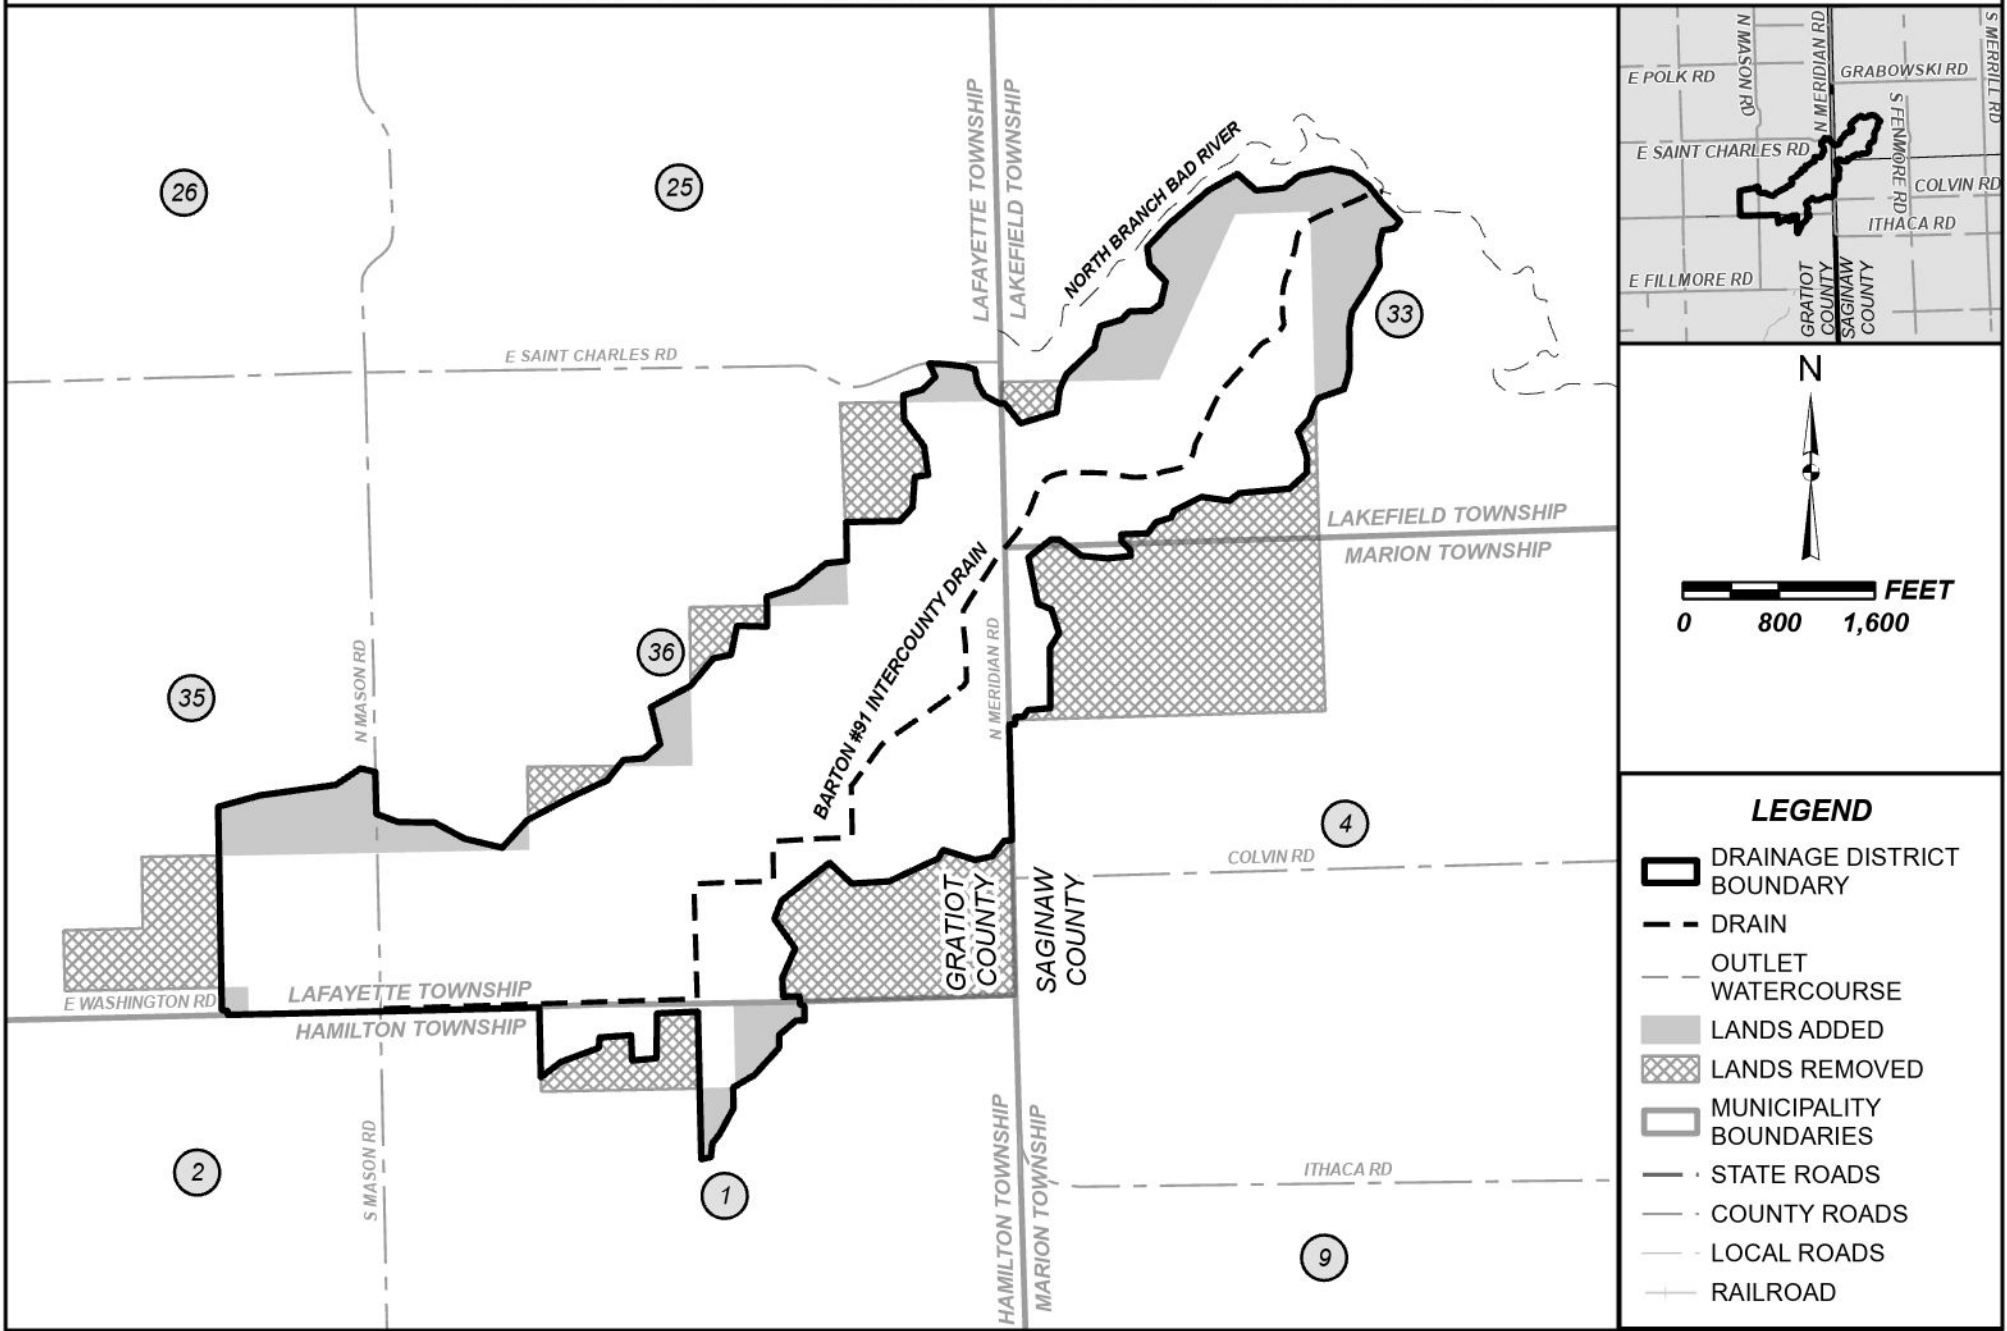

LEGEND

	DRAINAGE DISTRICT BOUNDARY
	DRAIN
	OUTLET WATERCOURSE
	LANDS ADDED
	LANDS REMOVED
	MUNICIPALITY BOUNDARIES
	STATE ROADS
	COUNTY ROADS
	LOCAL ROADS
	RAILROAD