


SE 1/4 BUENA VISTA TWP.

21 D

T. 12 N. - R. 5 E.

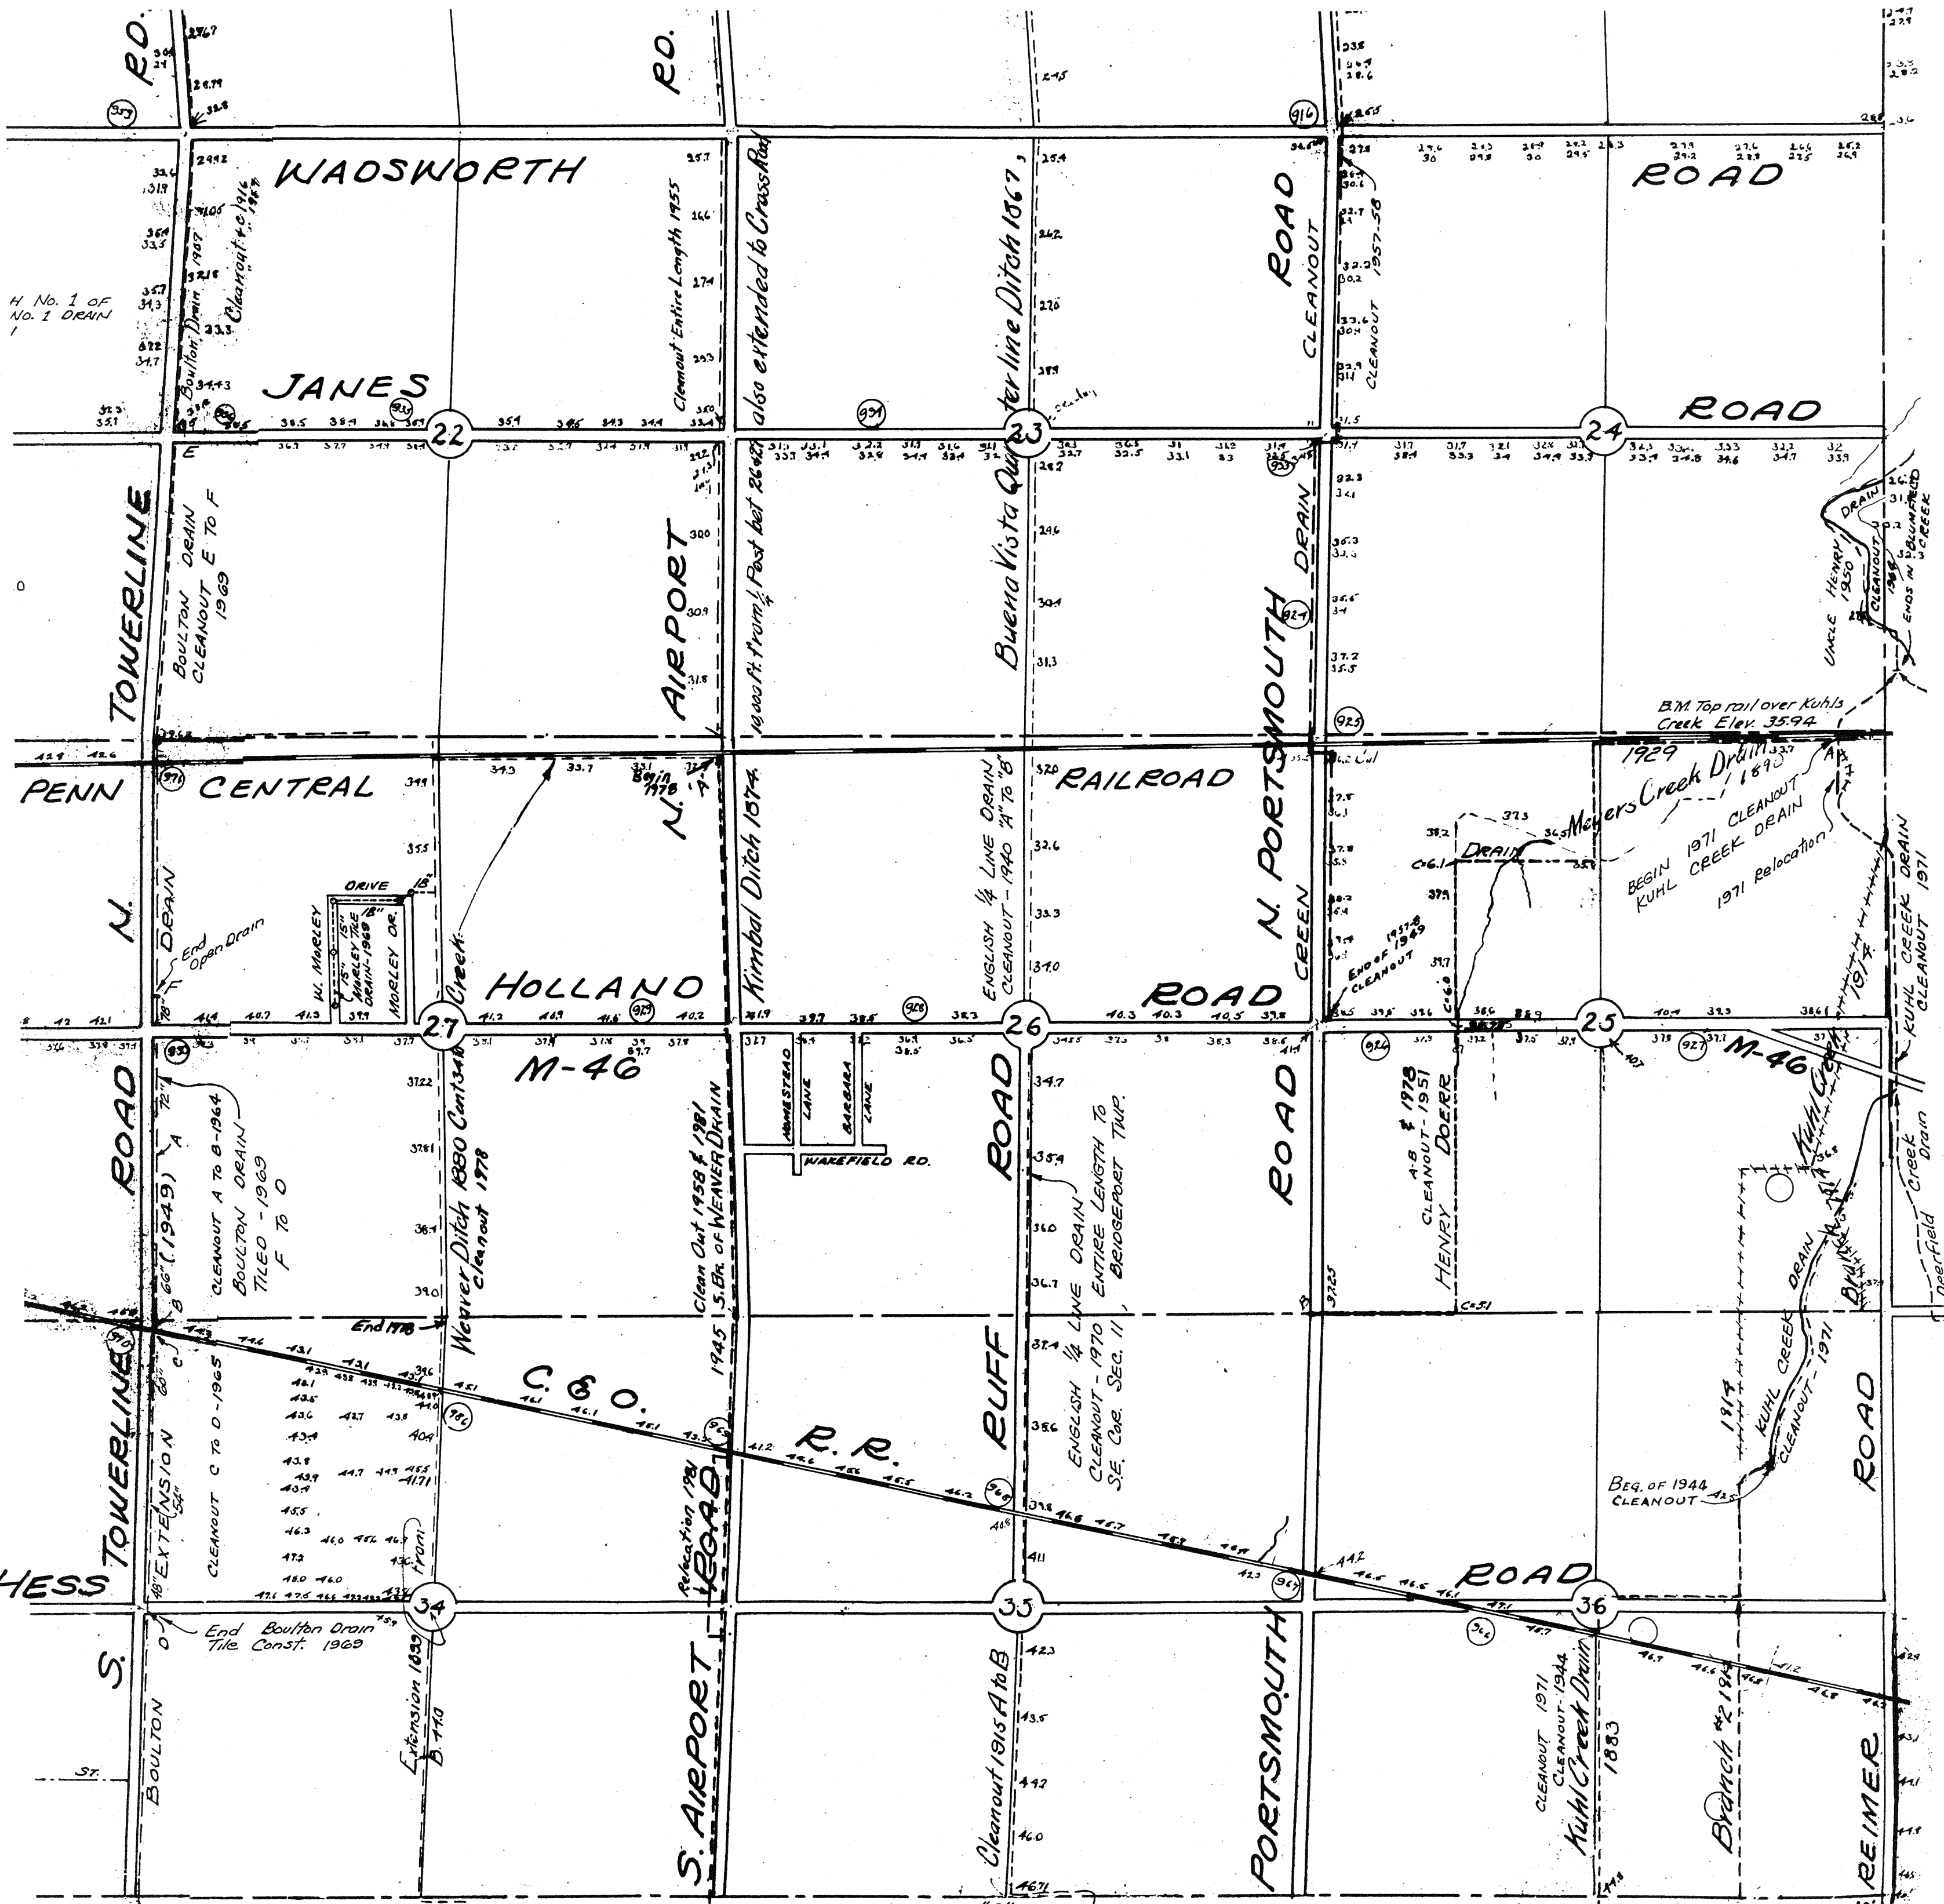

H. No. 1 OF NO. 1 DRAIN

BR. No. 1 C.I.O. 1970

Revised 11-77 C.W.M. 3-89 D.D.E.

B-3364-84