


SW 1/4 BRANT TWP.

8 C

T. 10 N. - R. 2 E.

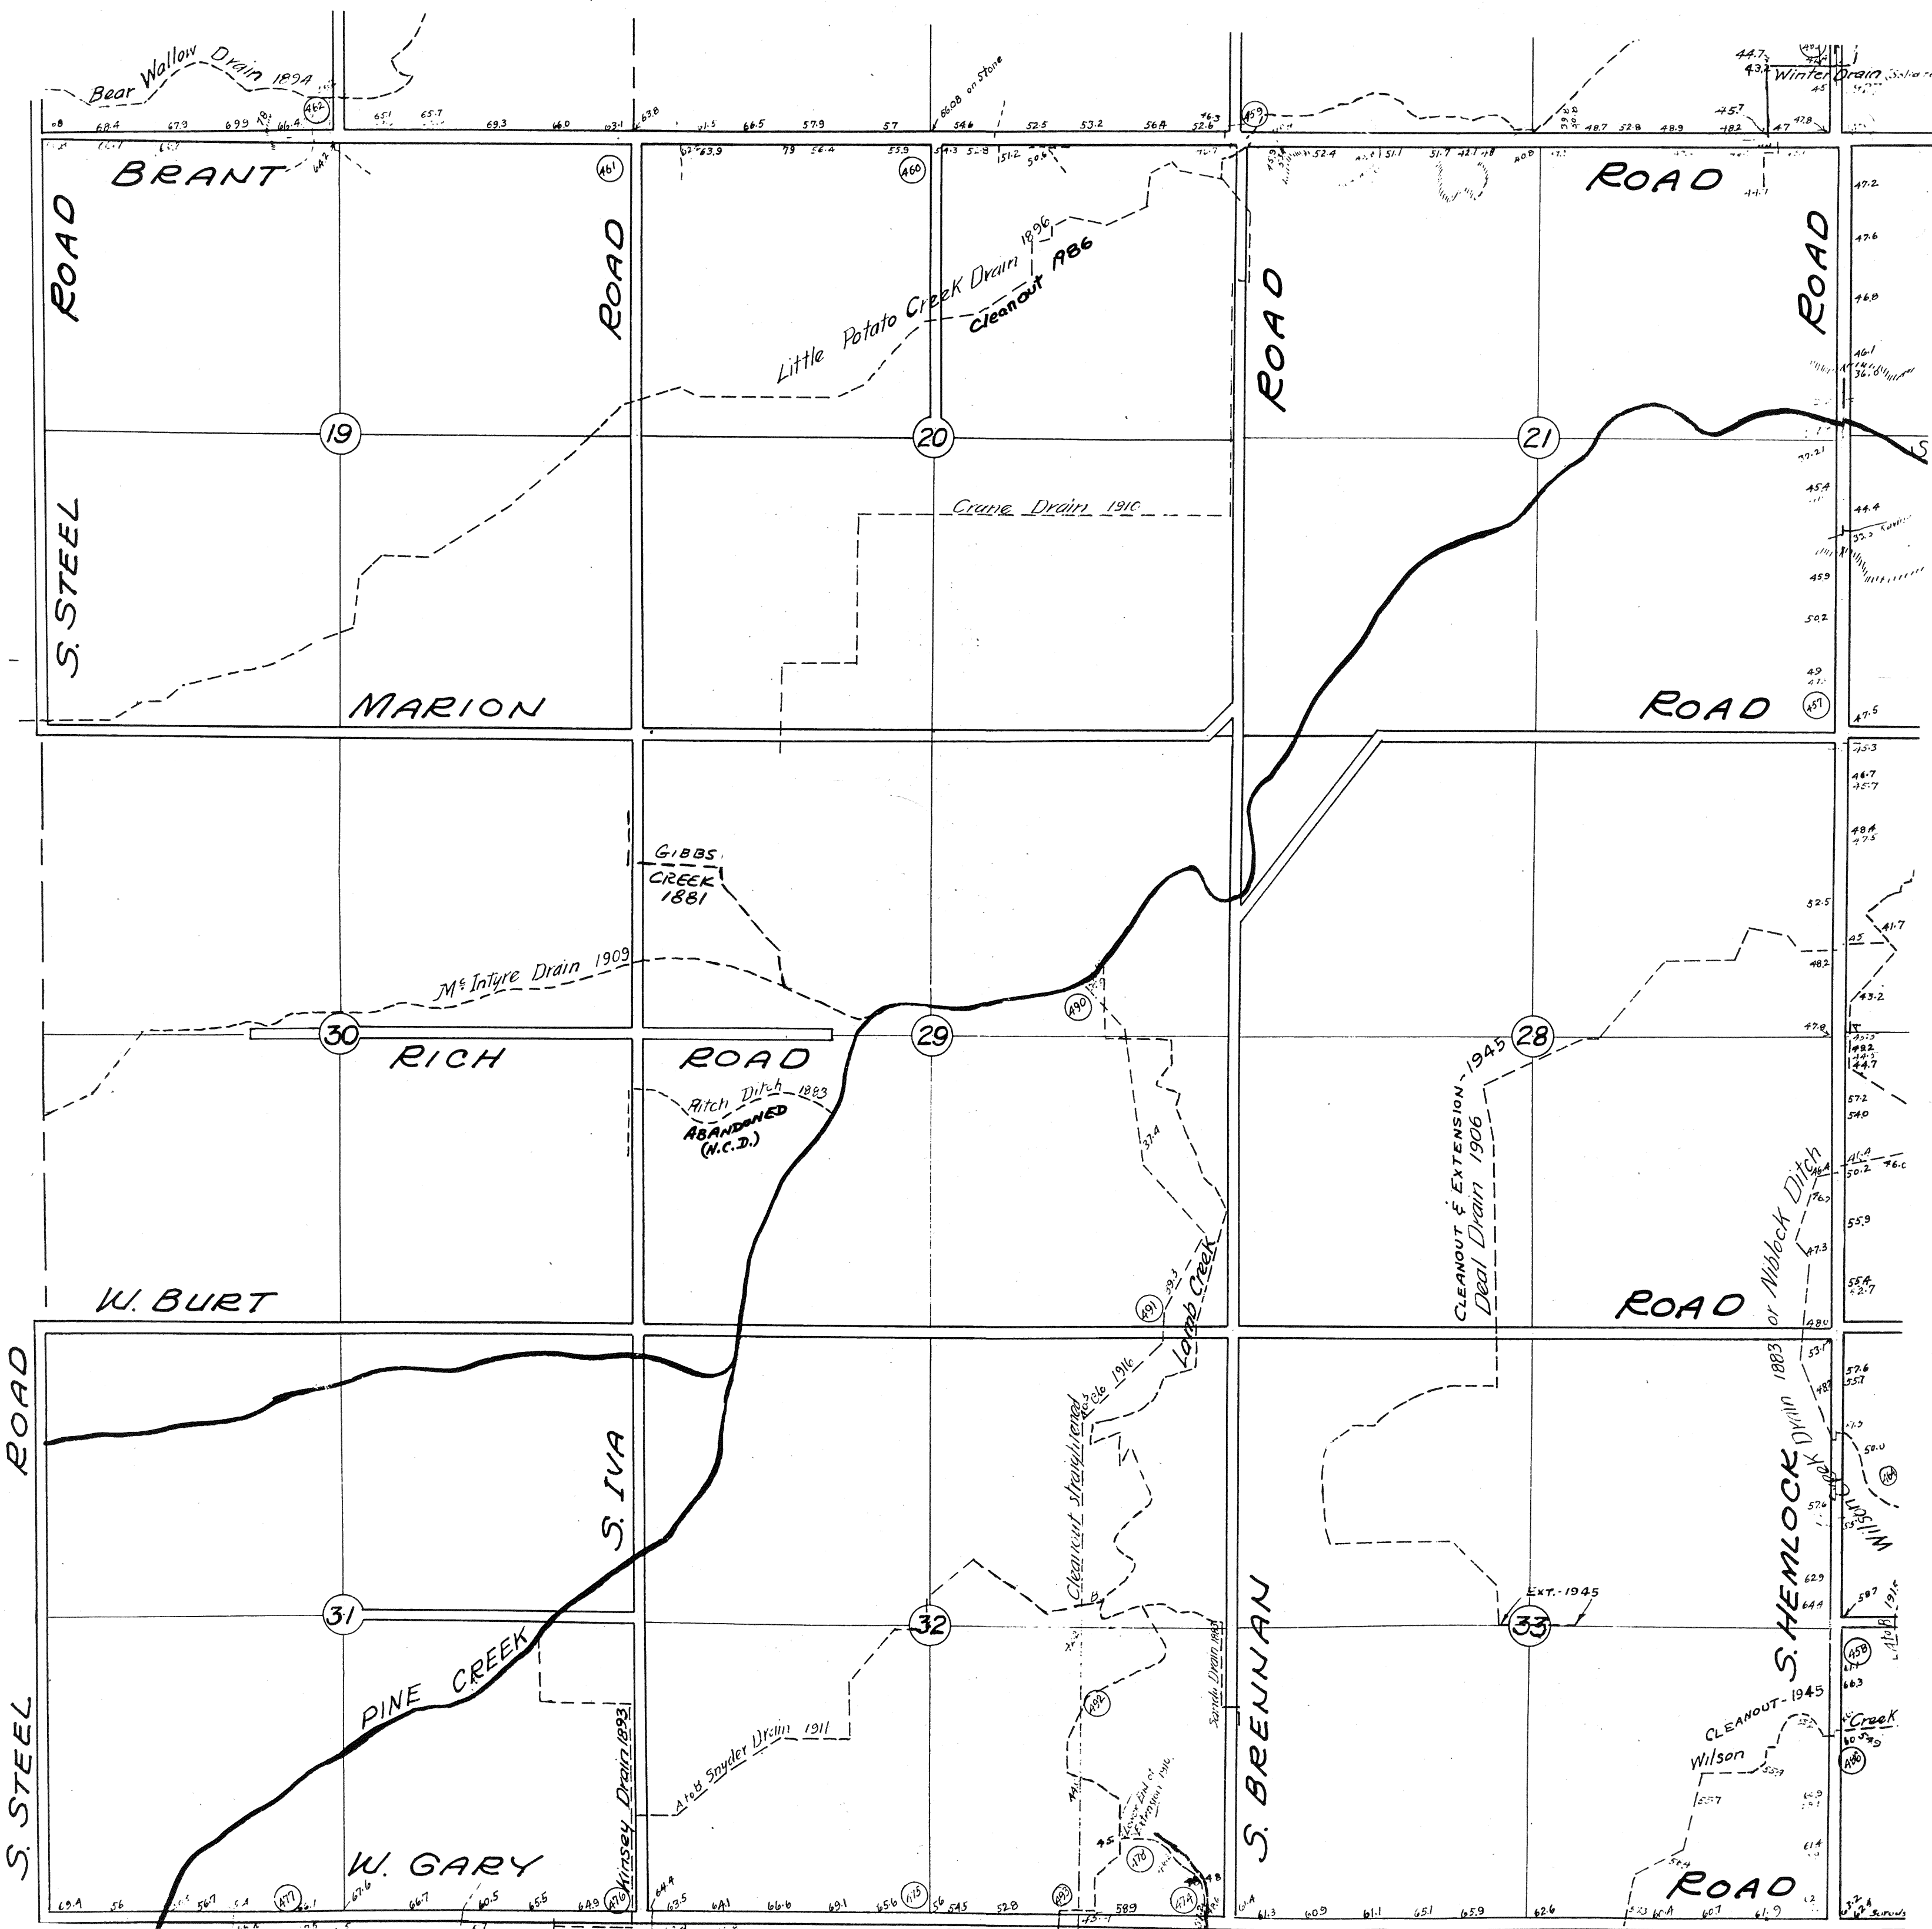

N.C.D. = Not A County Drain

Revised 11-77 C.W.M. 3-89 D.B.E.

B-3364-31