


SE 1/4 THOMAS TWP.

3 D

T. 12 N. - R. 3 E.

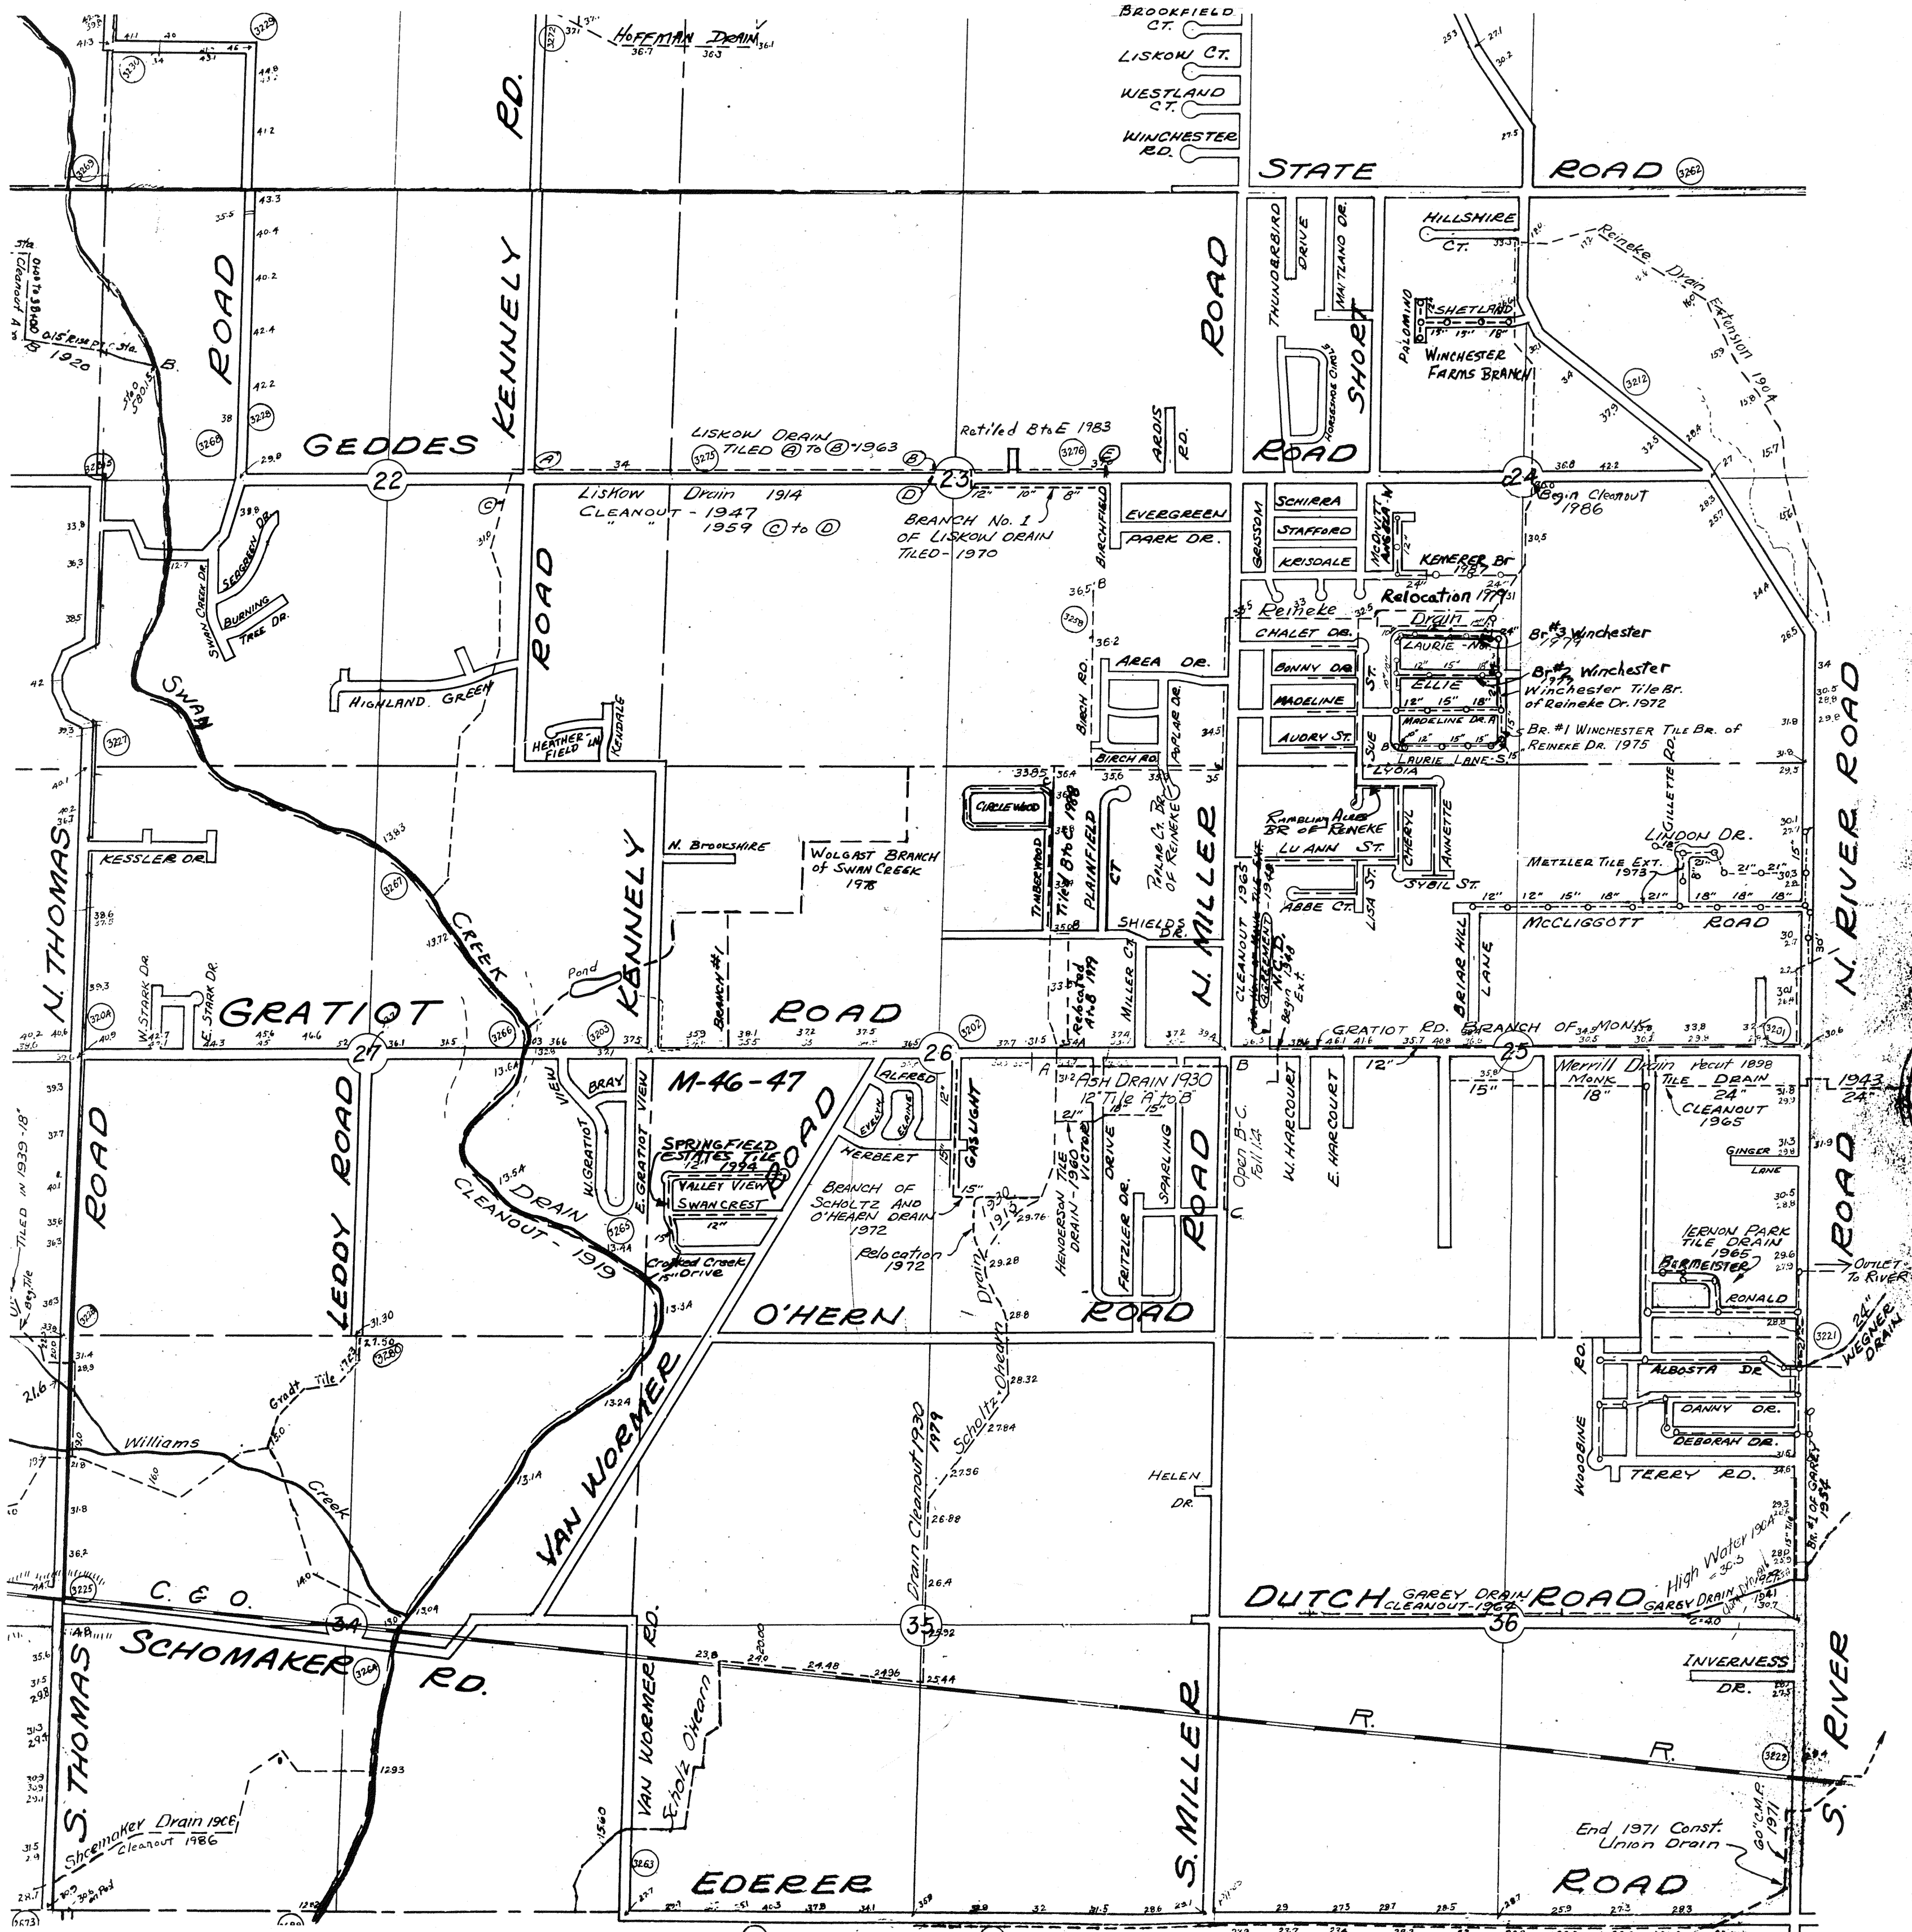

UNION DRAIN
CLEANOUT - 1957-58 & 1990
Revised 11-77 C.W.M. 8-95 DDE B-3364-12
12-89 D.D.E.